


BLOWOUT PREVENTER REQUIREMENTS

API: 7000 M- 13 3/8 - SRRA
SRGA

DRILLING PROGNOSIS
Government S #1
1980' FNL 660' FEL
Sec. 3, T-20-S, R28E
Eddy Co., New Mexico

CLOSING METHOD

SUFFICIENT ACCUMULATOR VOLUME
SHALL BE AVAILABLE TO OPERATE
BOTH THE BAG PREVENTER AND
PIPE RAM PREVENTER WITH A
SNAP-ACTION THROUGH THE
FOLLOWING STEPS: CLOSE-OPEN-
CLOSE.

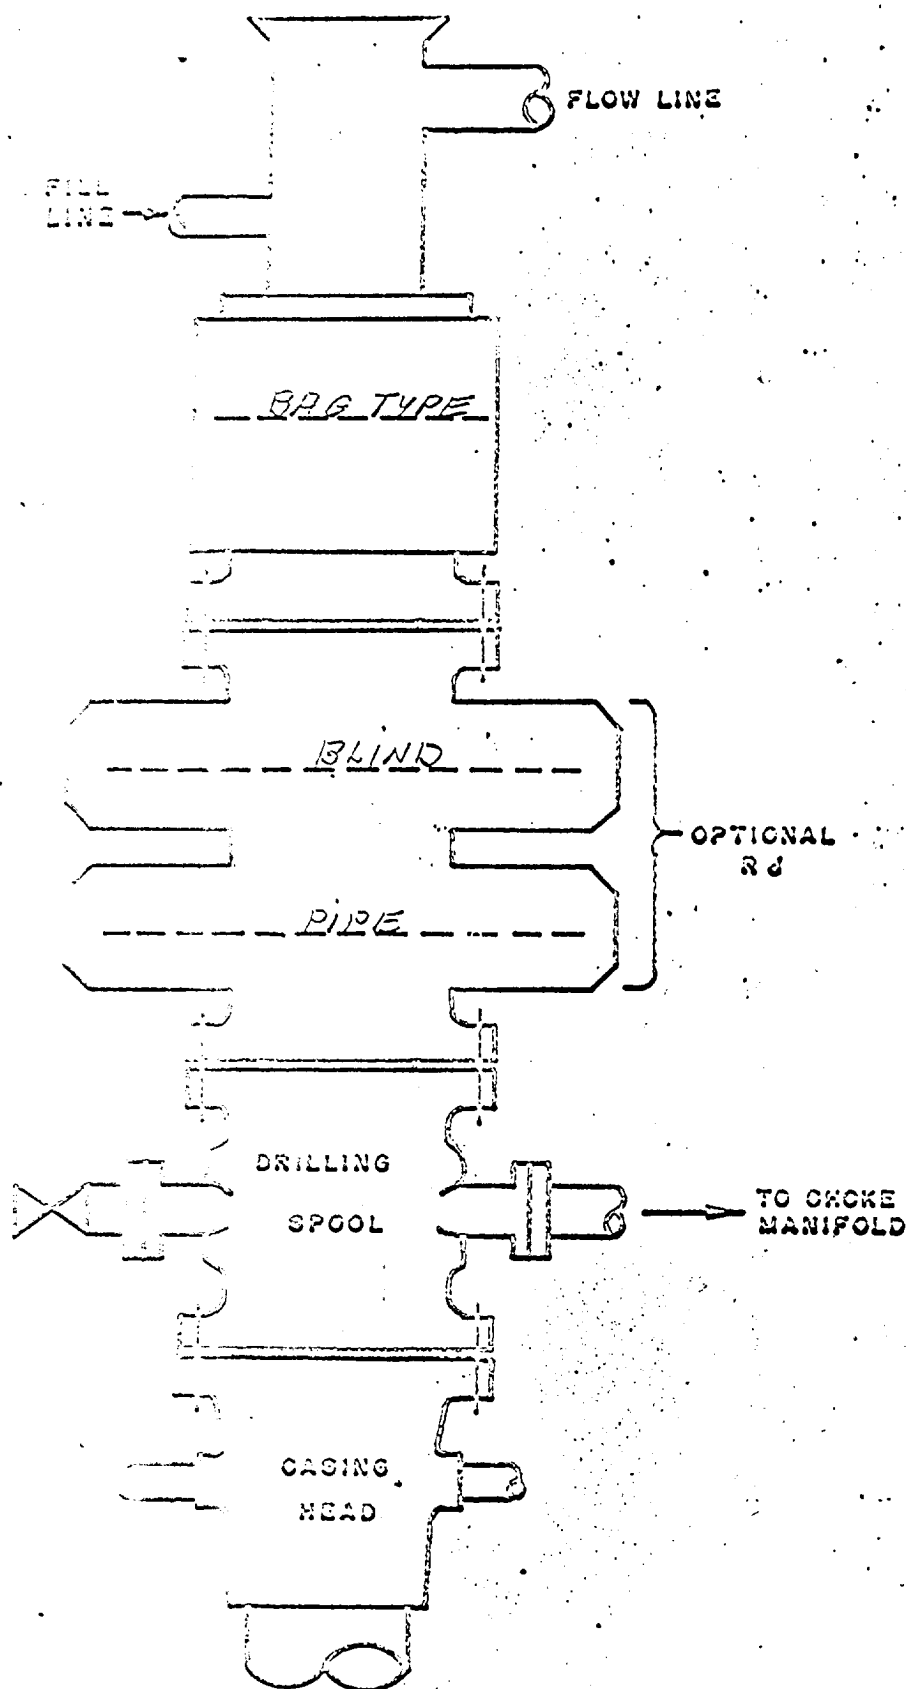

RECEIVED

AUG 10 1973

**U. S. GEOLOGICAL SURVEY
ARTESIA, NEW MEXICO**