


WATER TANK
8' x 27'

WATER TANK
12' x 21'

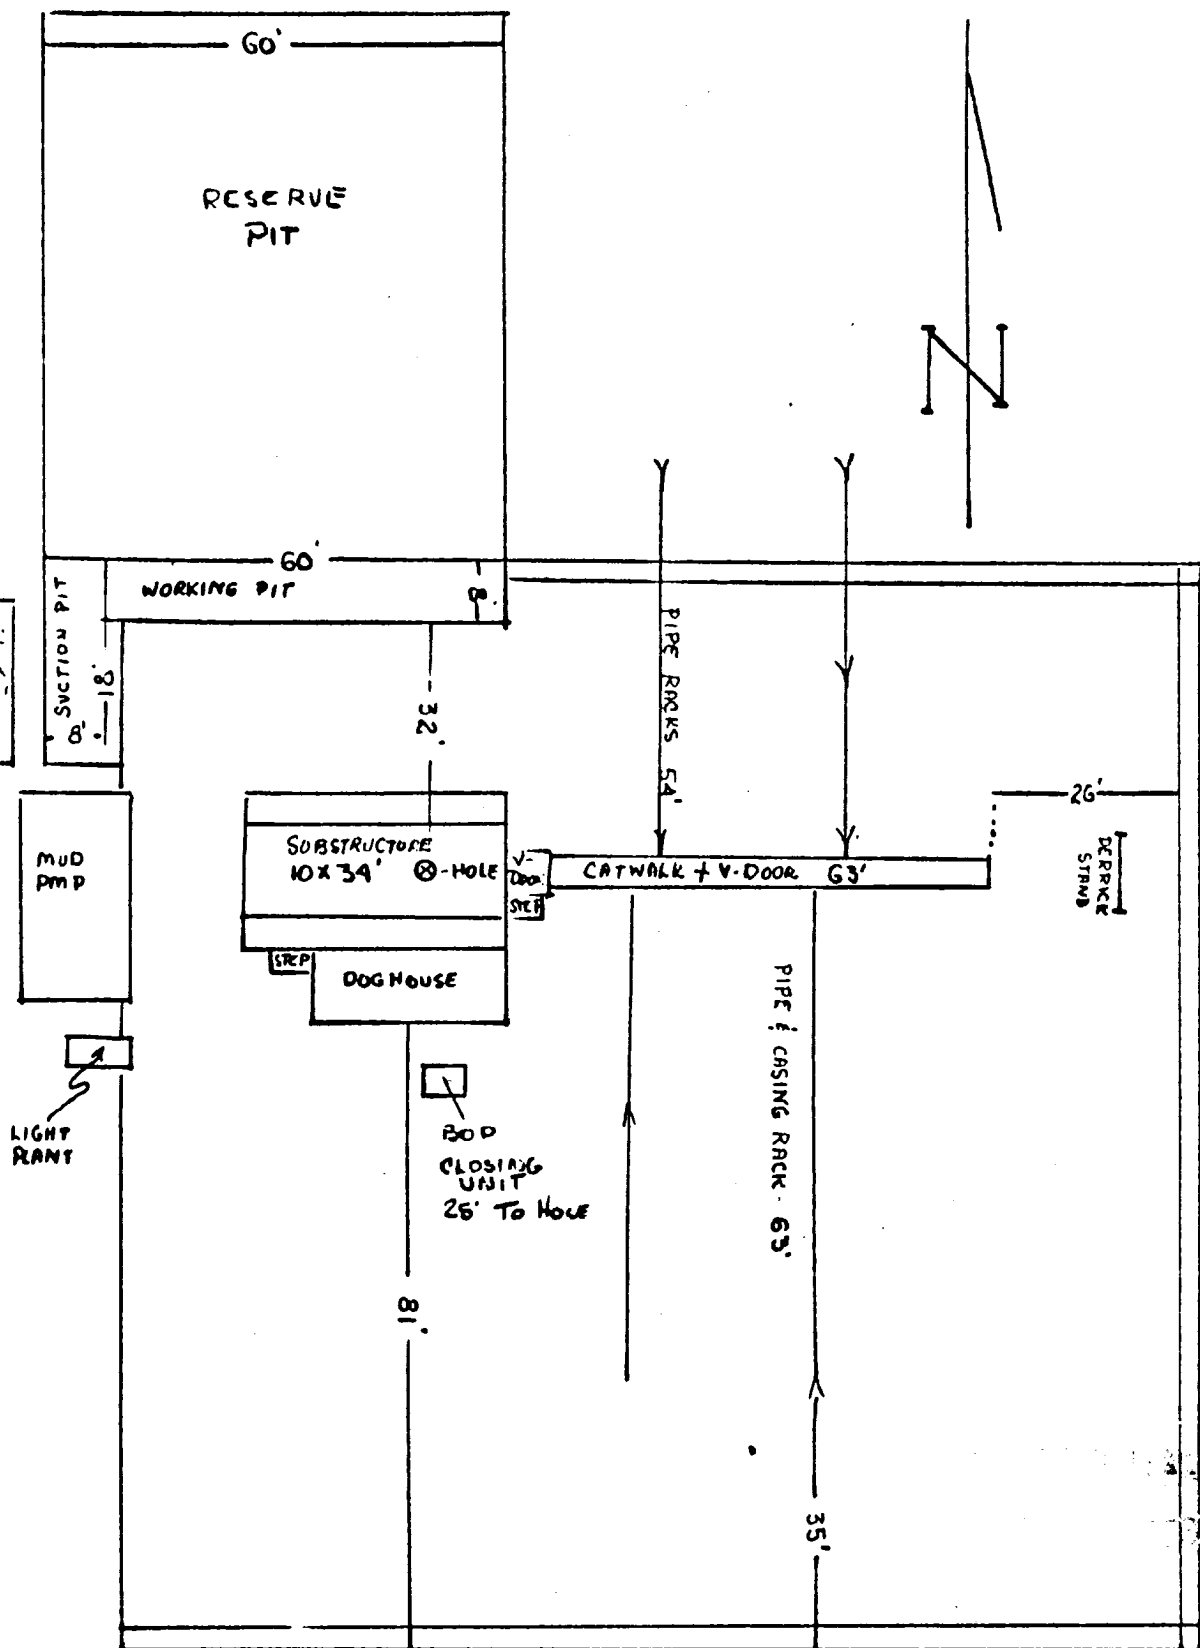

Amoco Production Company		SCALE:
GENERAL RIG LAYOUT		
BUBBLING SPRING UNIT		DRG. NO.
FEDERAL WELL No. 1		