

1"=10'
1"=50'

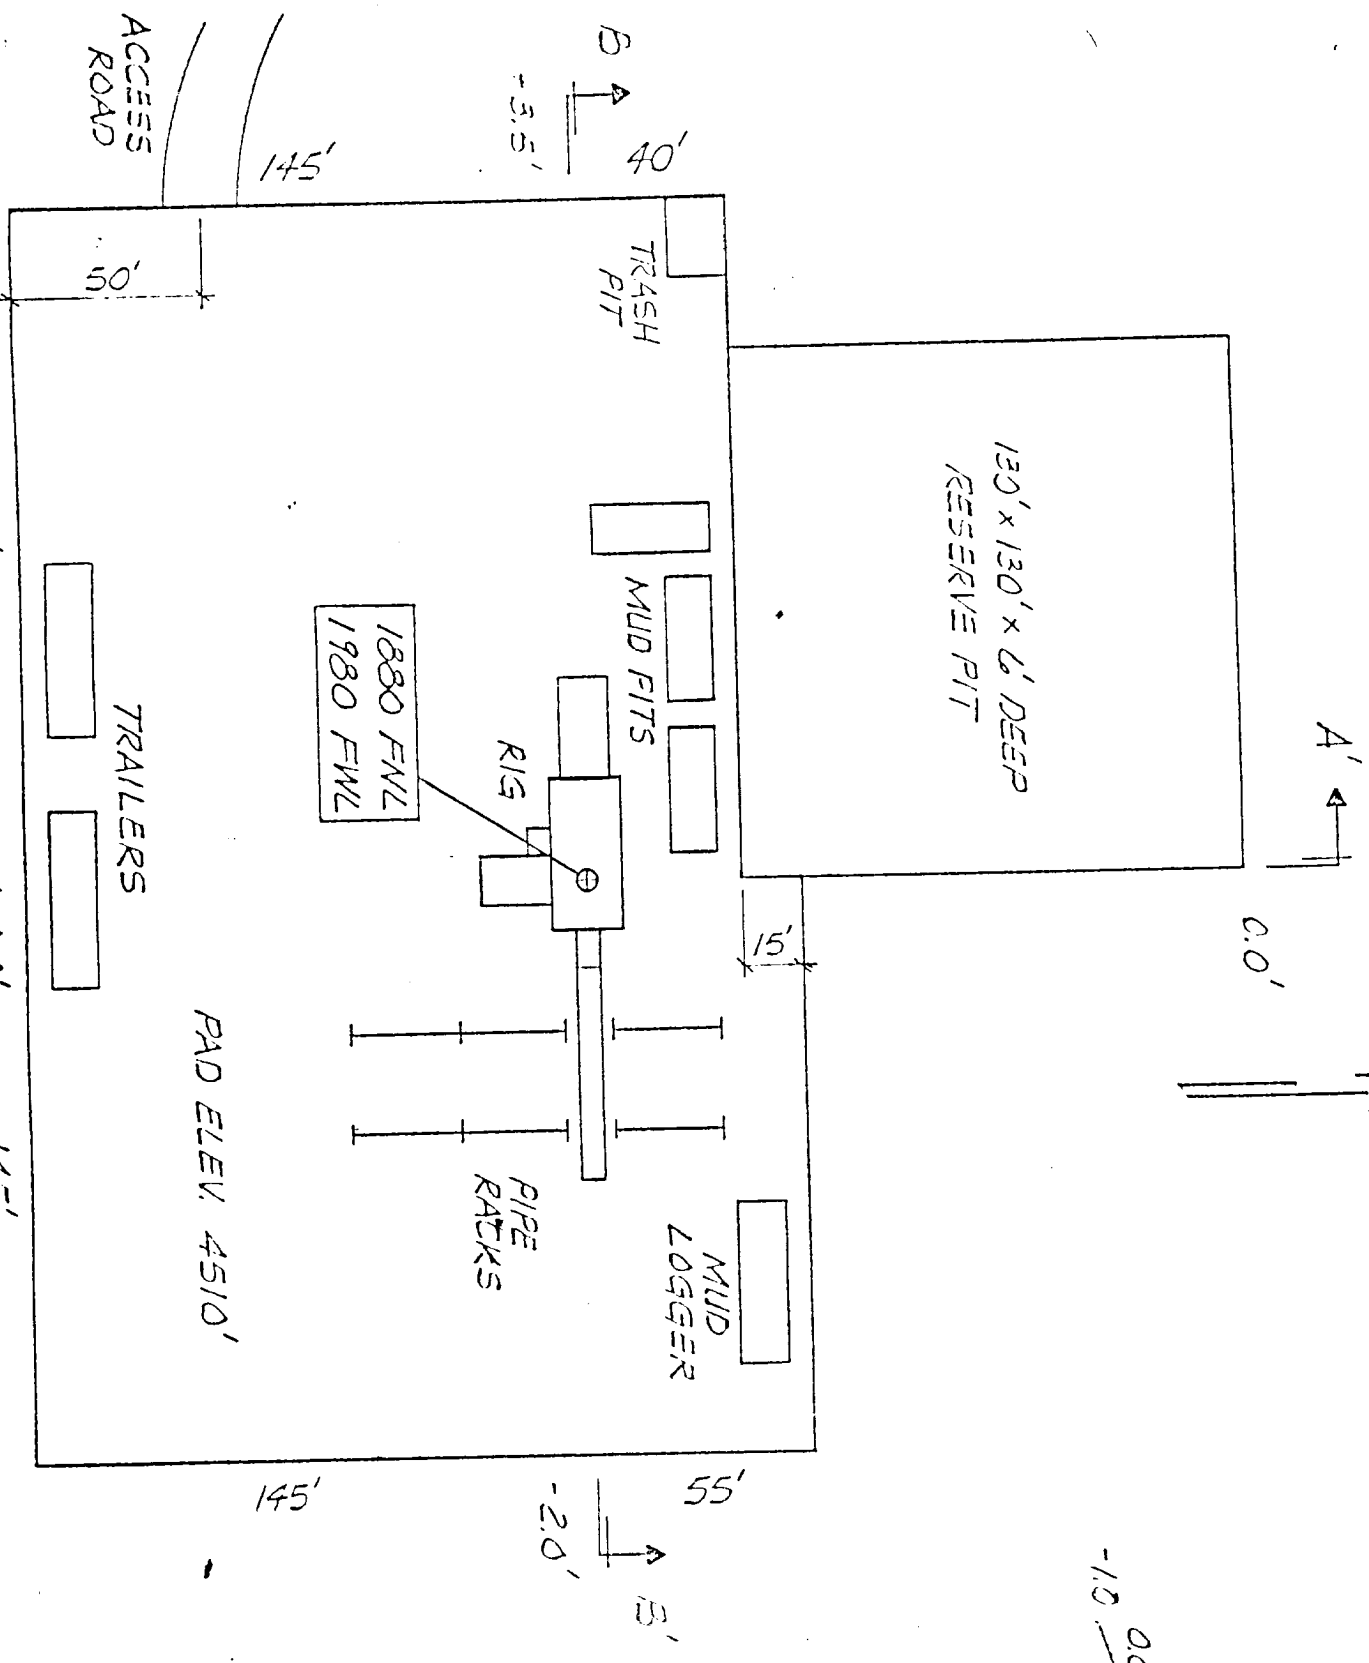


EXHIBIT "B"

MASSER FEDERAL NO. 1 SECTION 1, T-21-S, R-21-E EDDY CO, NEW MEXICO		EXXON COMPANY, U.S.A. (a division of Exxon Corporation) PRODUCTION DEPARTMENT	
DRAWN: AV CHECKED:	ENGR. SECTION:	REVISED:	DATE: 3-4-85 SCALE: 1"=50'
		JOB NO.:	FILE NO.: WB-1992