


RECEIVED

OCT 3 9 25 AM '94

CALIF
AREA 11

BLOW OUT PREVENTION EQUIPMENT
20" 900s ALL FLANGED CONNECTIONS
3,000# WORKING PRESSURE - 6,000# TEST

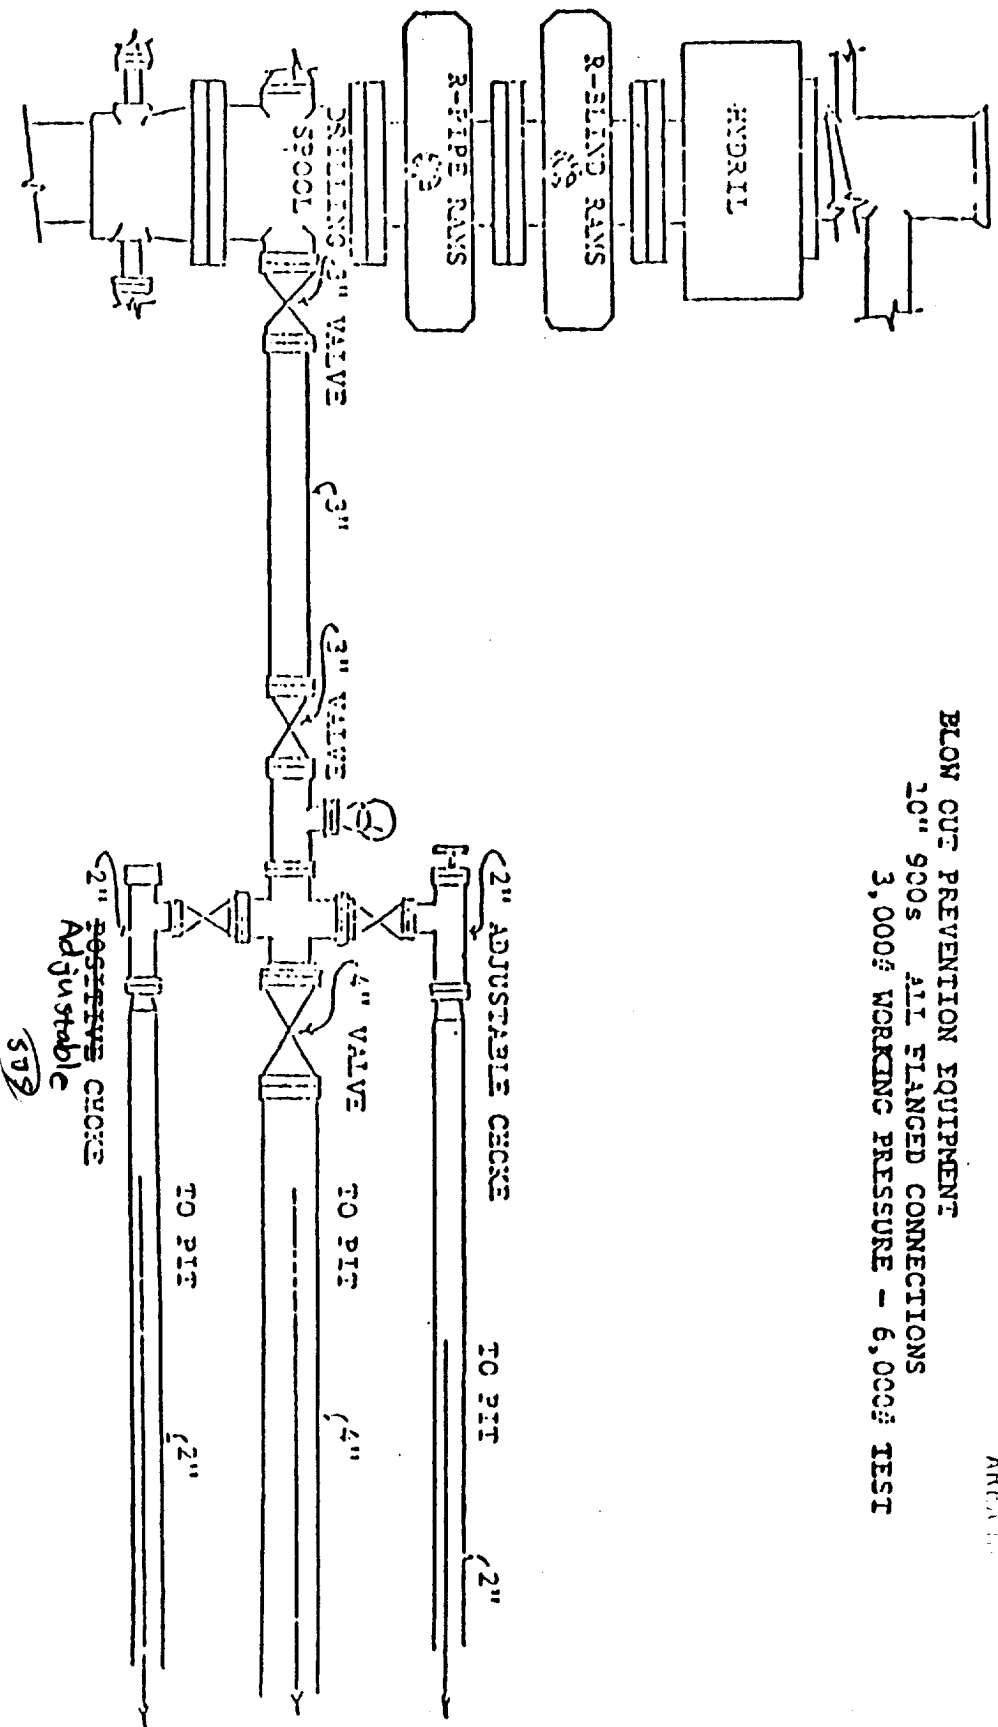

Ray Westall
Federal Z #281
Section 29, T20S-R27E
Eddy County, New Mexico