

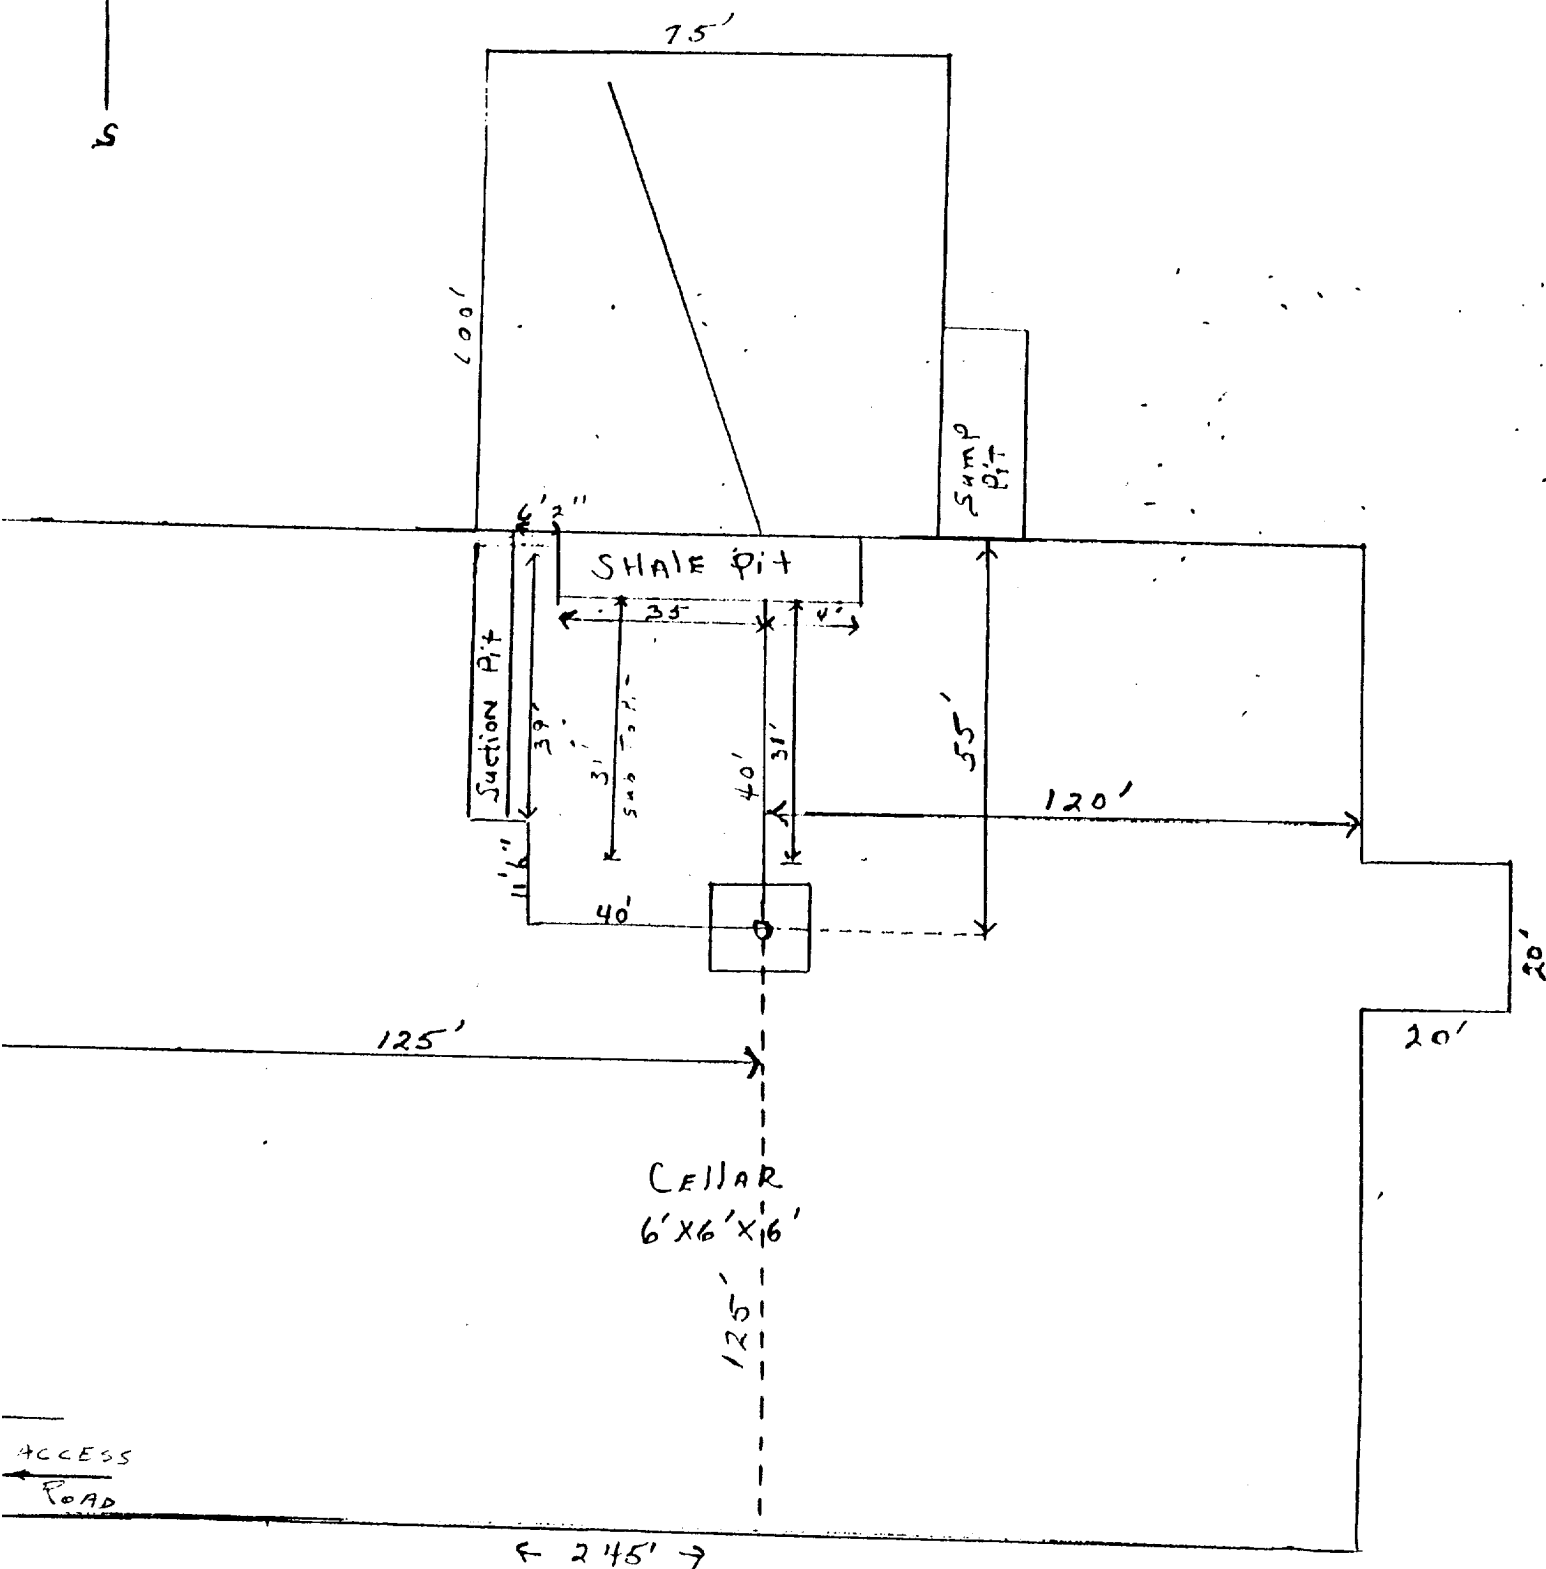
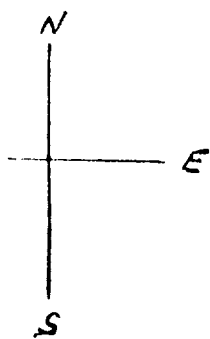
$$W \in K \quad R_{19} \neq 1$$


EXHIBIT "D"
CHI OPERATING, INC.
Remington Federal, Well No. 2
Pad & Pit Layout