

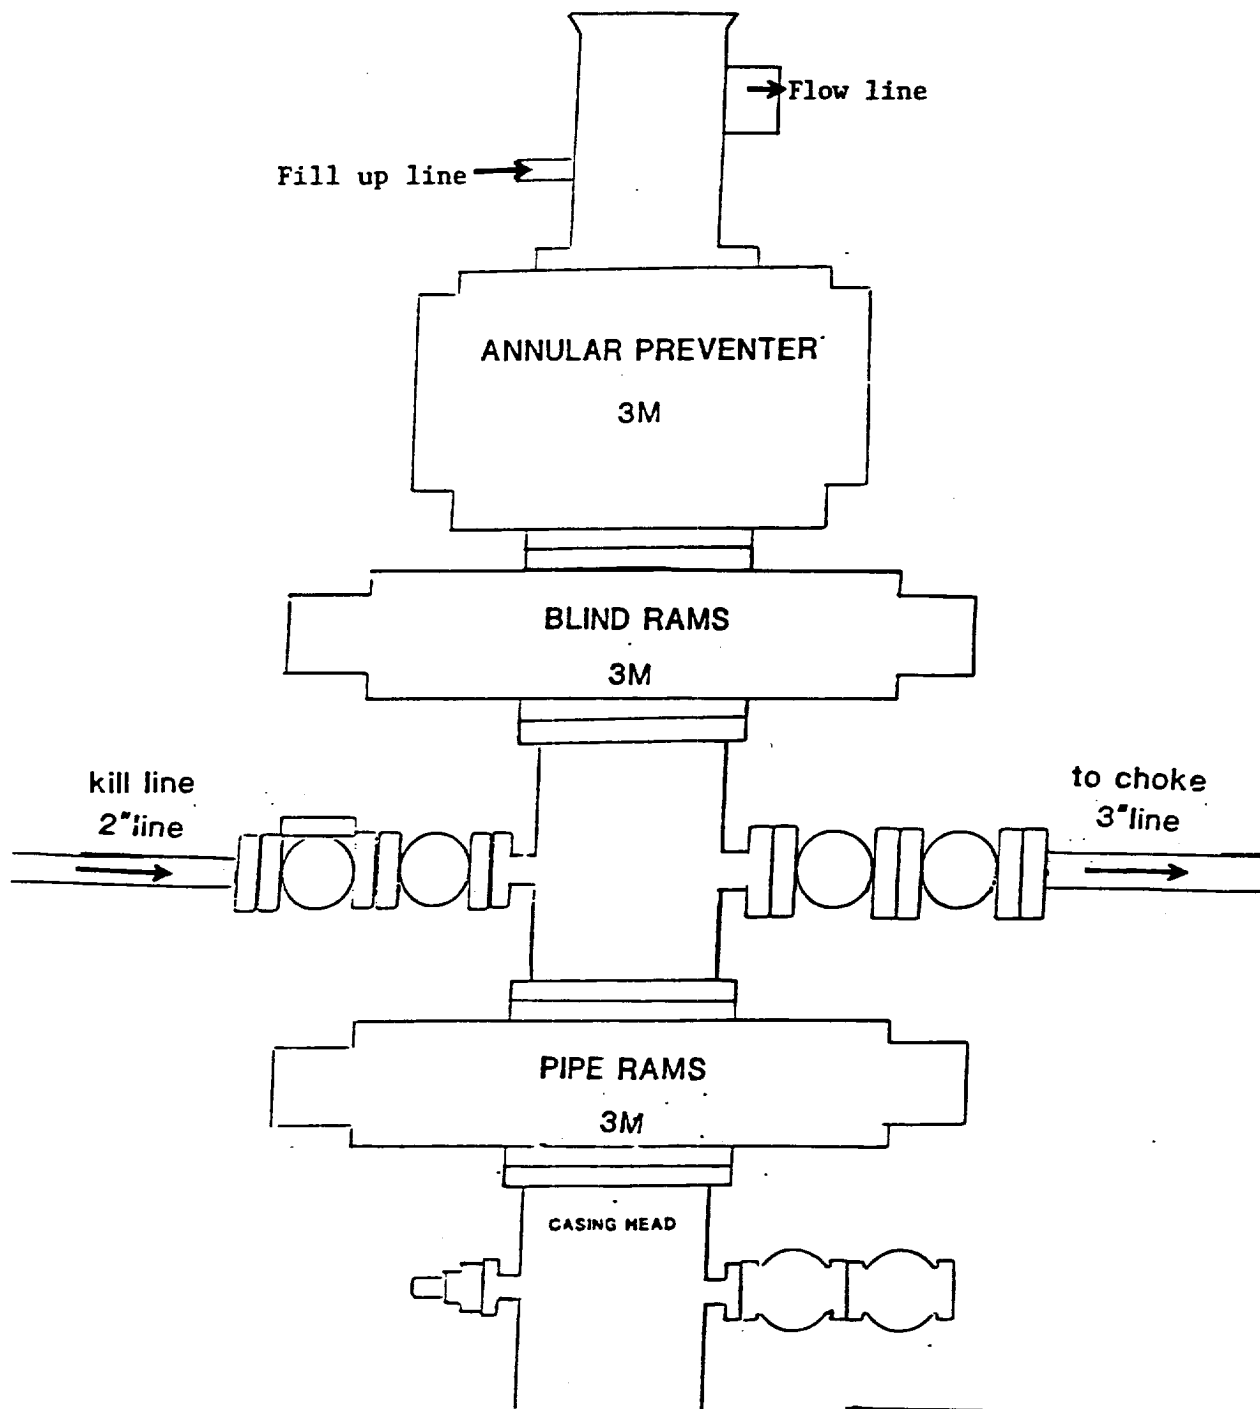


EXHIBIT "E"
 B.O.P. SKETCH TO BE USED ON
 POGO PRODUCING COMPANY
 LOST TANK "33" FEDERAL # 9
 990' FSL & 1650' FEL SEC. 33
 T21S-R31E EDDY CO. NM