


UNION OIL COMPANY OF CALIFORNIA
EXHIBIT B-2

WELL NAME: MEDANO STATE COM #1
LOCATION: SEC 36, 22 S, 31 E, EDDY CO., NM

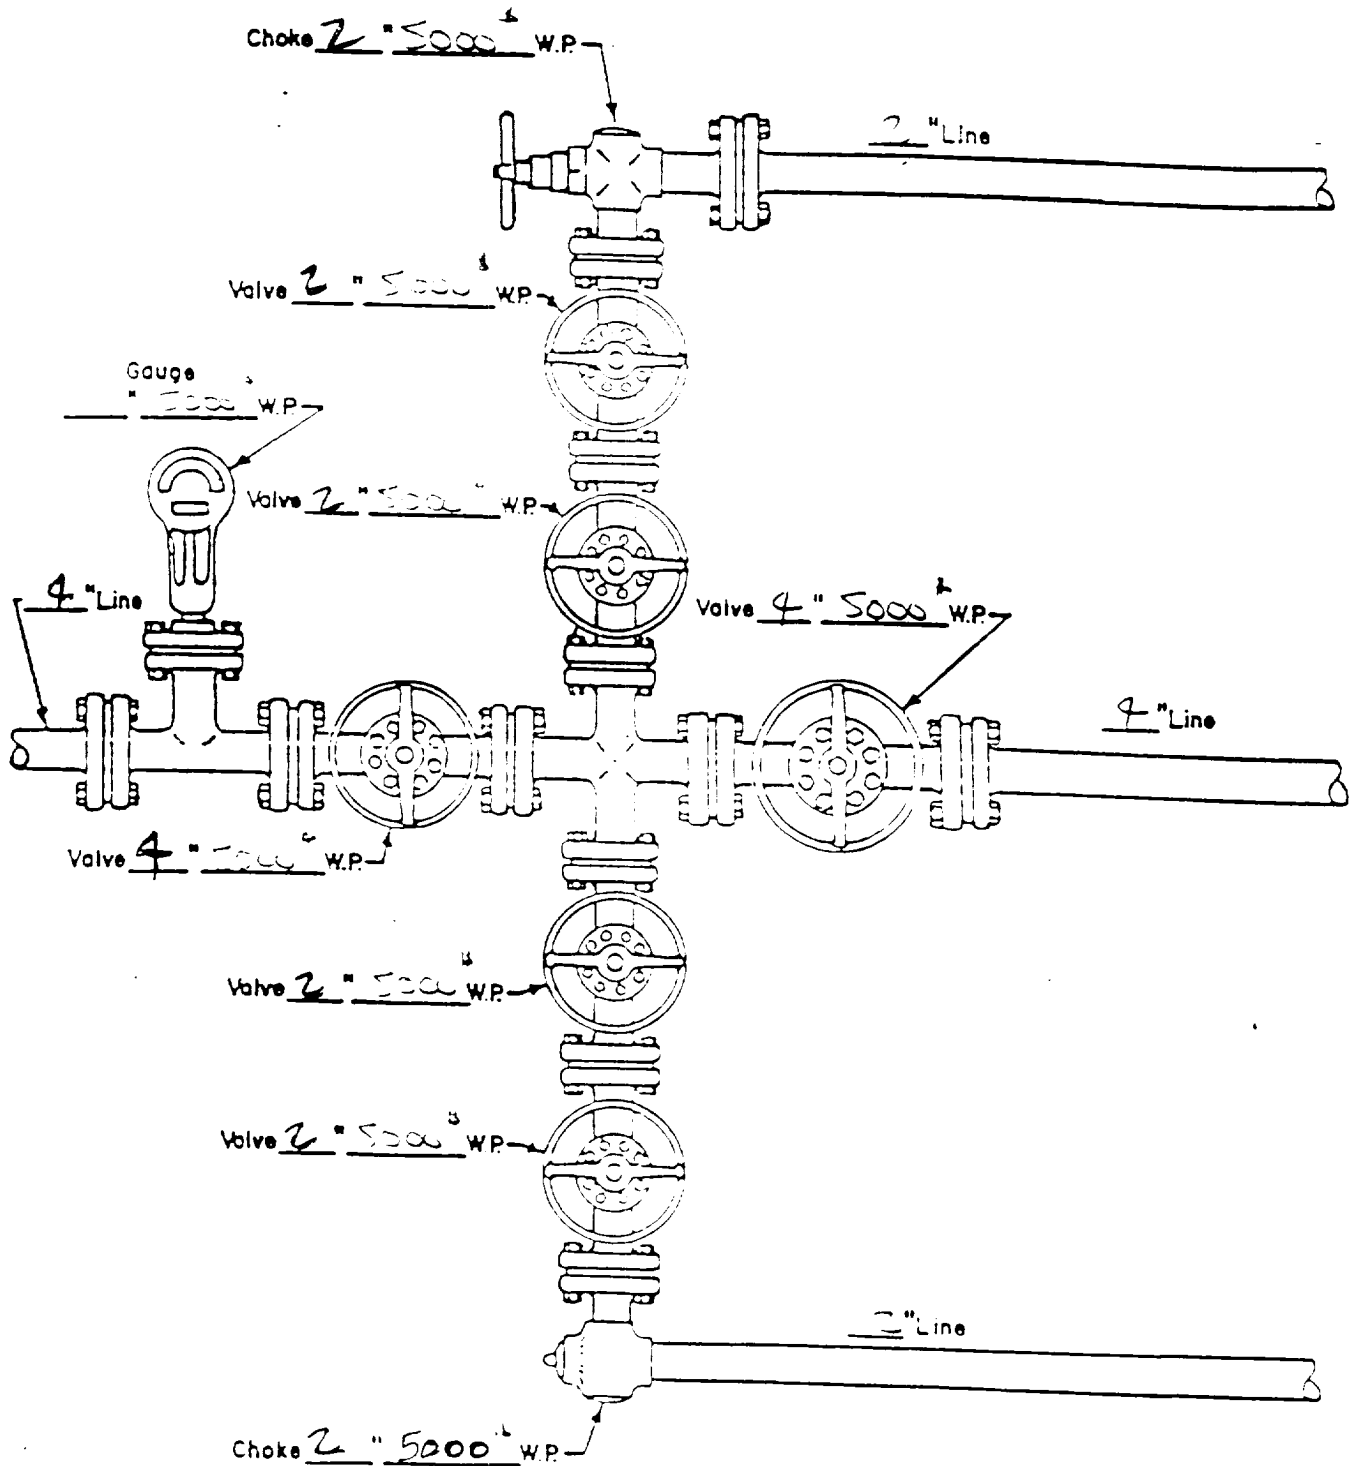

MANIFOLD
5000 W.P.

SEE TO DRILL 9 1/2" H.C.