

JAMES RANCH UNIT # 35

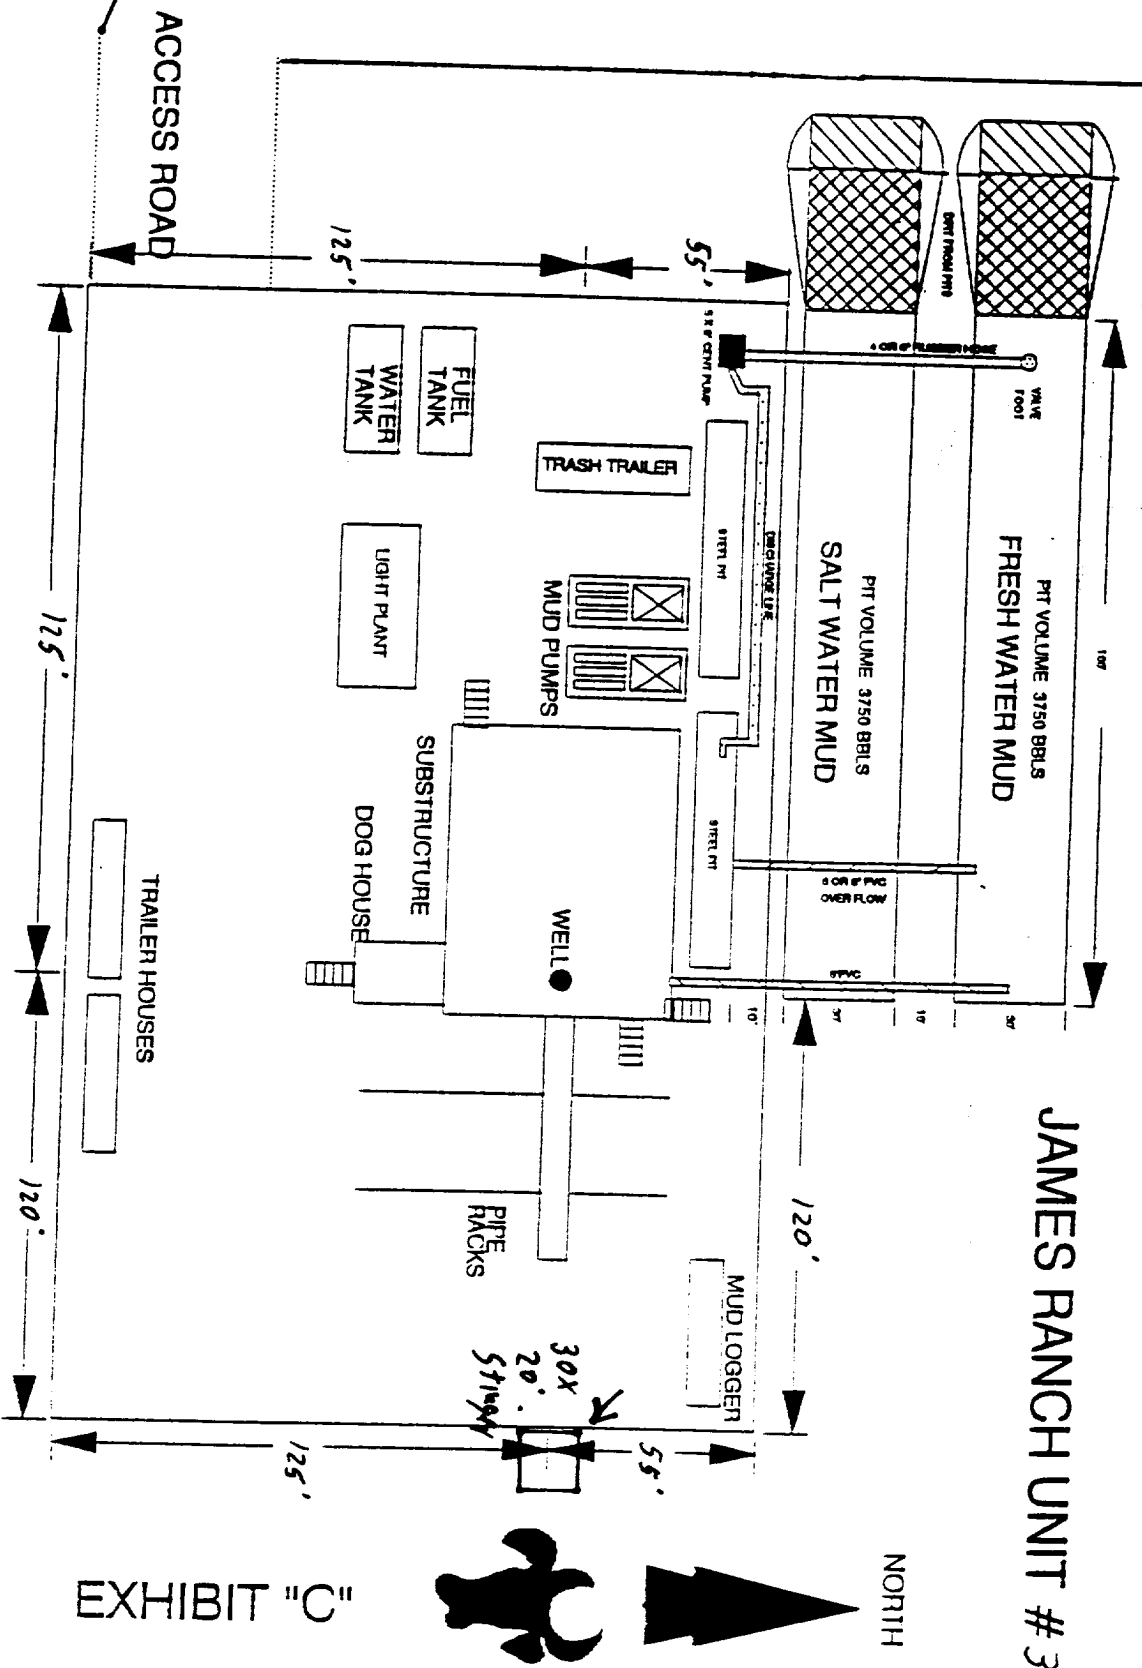


EXHIBIT "C"



LINE PITS WITH 10 MILL PLASTIC

3/8/00
B6H