


SECTION 4, TOWNSHIP 23 SOUTH, RANGE 26 EAST, N.M.P.M.,
EDDY COUNTY, NEW MEXICO.

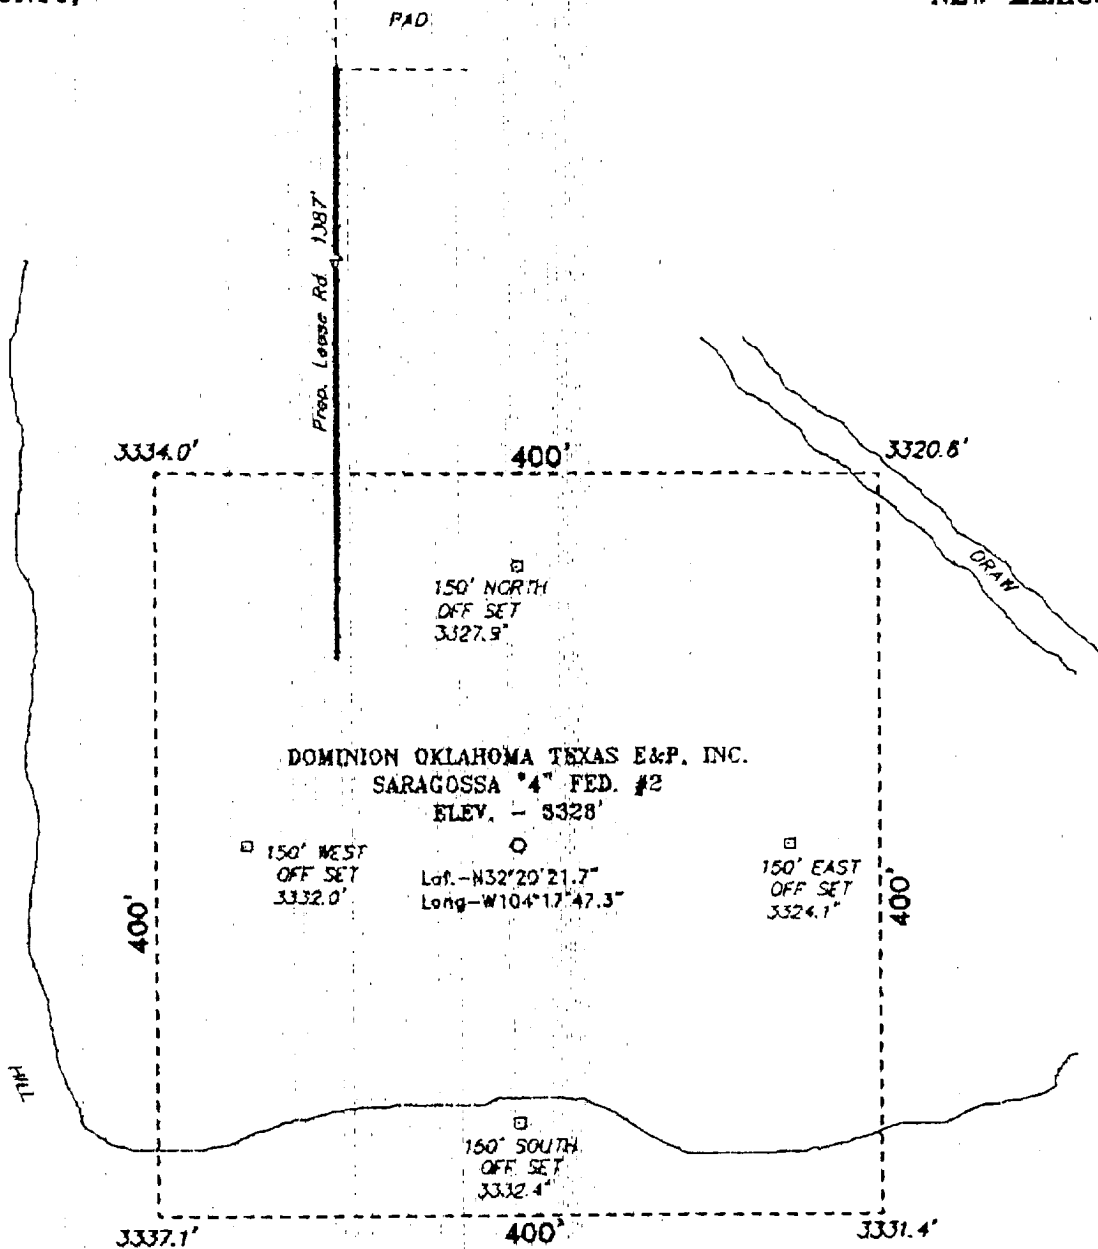

Directions to Location:

FROM THE JUNCTION OF US HWY 52/180 AND CO.
RD. 672, GO WEST AND SOUTHWEST ON CO. RD.
672 FOR APPROX. 4.5 MILES TO A LEASE ROAD;
THENCE SOUTH ON LEASE ROAD FOR APPROX. 0.75
MILE TO THE HAPPY VALLEY #4 #22 WELL AND THE
PROPOSED LEASE ROAD TO THE SARAGOSSA #3.

100 0 100 200 FEET

SCALE: 1" = 100'

DOMINION OKLAHOMA TEXAS E&P, INC.

REF. SARAGOSSA #4 FED. #2 / Well Pad Topo

THE SARAGOSSA #4 FED. No. 2 LOCATED 610' FROM
THE NORTH AND 2130' FROM THE EAST LINE OF
SECTION 4, TOWNSHIP 23 SOUTH, RANGE 26 EAST,
N.M.P.M., EDDY COUNTY, NEW MEXICO.

BASIN SURVEYS P.O. BOX 1786 - HOBBS, NEW MEXICO

W.O. Number: 2426

Drawn By: K. GOAD

Date: 04-11-2002 Disk: KJG CD#4 - 2426A.DWG

Survey Date: 04-10-2002 Sheet 1 of 1 Sheets