




United Bank Plaza, Suite 1200
Post Office Box 1515
Roswell, New Mexico 88202-1515

Phone: (505) 622-7330

WELL BORE SKETCH

OPERATOR/LEASE/WELL Hanson Operating Company, Inc., Hanson Federal Well #7
 Sec. 25 T 26S R 31E
 JOB NUMBER NW 1/4 SE 1/4 Unit J 1650' FSL & 2310 FFL DATE _____
 FIELD/POOL North Mason / Delaware
 PLUG BACK DEPTH _____ KB 3146 ELEVATION 3134 GR

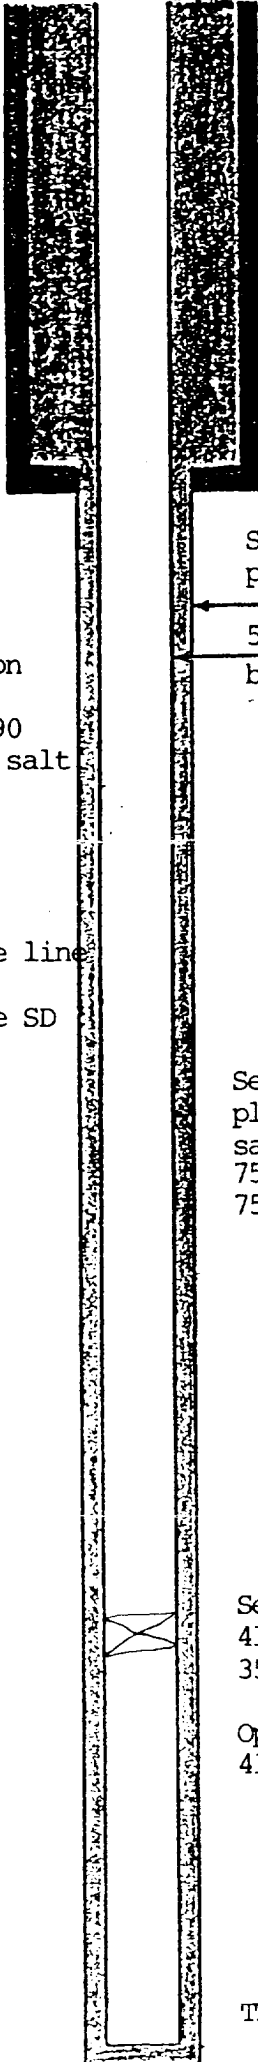

Set at 50'
 plug at surface
 Hole Size 12 1/4

SURFACE CASING:
 Size 8 5/8 Weight 24 Grade _____
 Set at 935 with 340 Sacks Cement
 Circulate To Surface _____ Sacks to Surface _____
 Remarks: _____

Set a 150' cement
 plug at 8 5/8
 Hole Size 7 7/8

PRODUCTION CASING:
 Size 5 1/2 Weight 14# Grade _____
 Set at 4177 with 125 Sacks Cement
 Cement Top: Calculated 3500 Temperature Survey _____
 Remarks: _____

Formation
 Tops:
 Salt 1890
 Base of salt
 3654

Delaware line
 4146
 Delaware SD
 4166

Set a 150' cement
 plug at top of
 salt at 1890'
 75' above and
 75' below

TUBING:
 Size _____ Weight _____ Grade _____
 Number of Joints _____ Set at _____
 Packer Set at _____
 Bottom Arrangement: _____

Set a CIBP at
 4130' and cap with
 35' of cement

RODS:
 Size _____ Number _____
 Gas Anchor Set at _____
 Pump Set at _____
 Arrangement: _____

Open Hole
 4177-4185

TD 4185'