

WELL COMPLETION SKETCHES SUN-5036.4-A

WELL

Gulf Federal #2

FIELD

Brushy Draw

DATE

1-25-91

PRESENT COMPLETION

SUGGESTED COMPLETION

PERMANENT WELL BORE DATA

DATA ON THIS COMPLETION

Spud: 9-15-84

Completed: 10-8-84

KB 2924, GL 2913


8 5/8" 24# @ 536' w/

250 SX, circ

TOC 4152 (CBL)

PBTO 5120

TO 5180

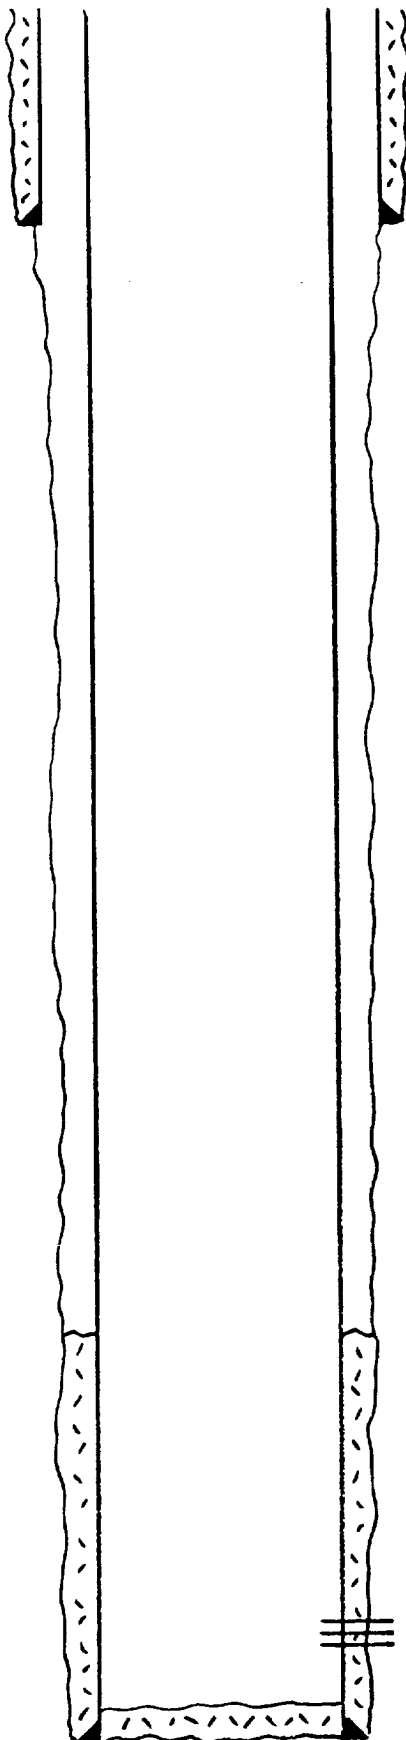

No equipment in hole

Perfs: 5085-5113 (18 holes)

Williamson Sand