


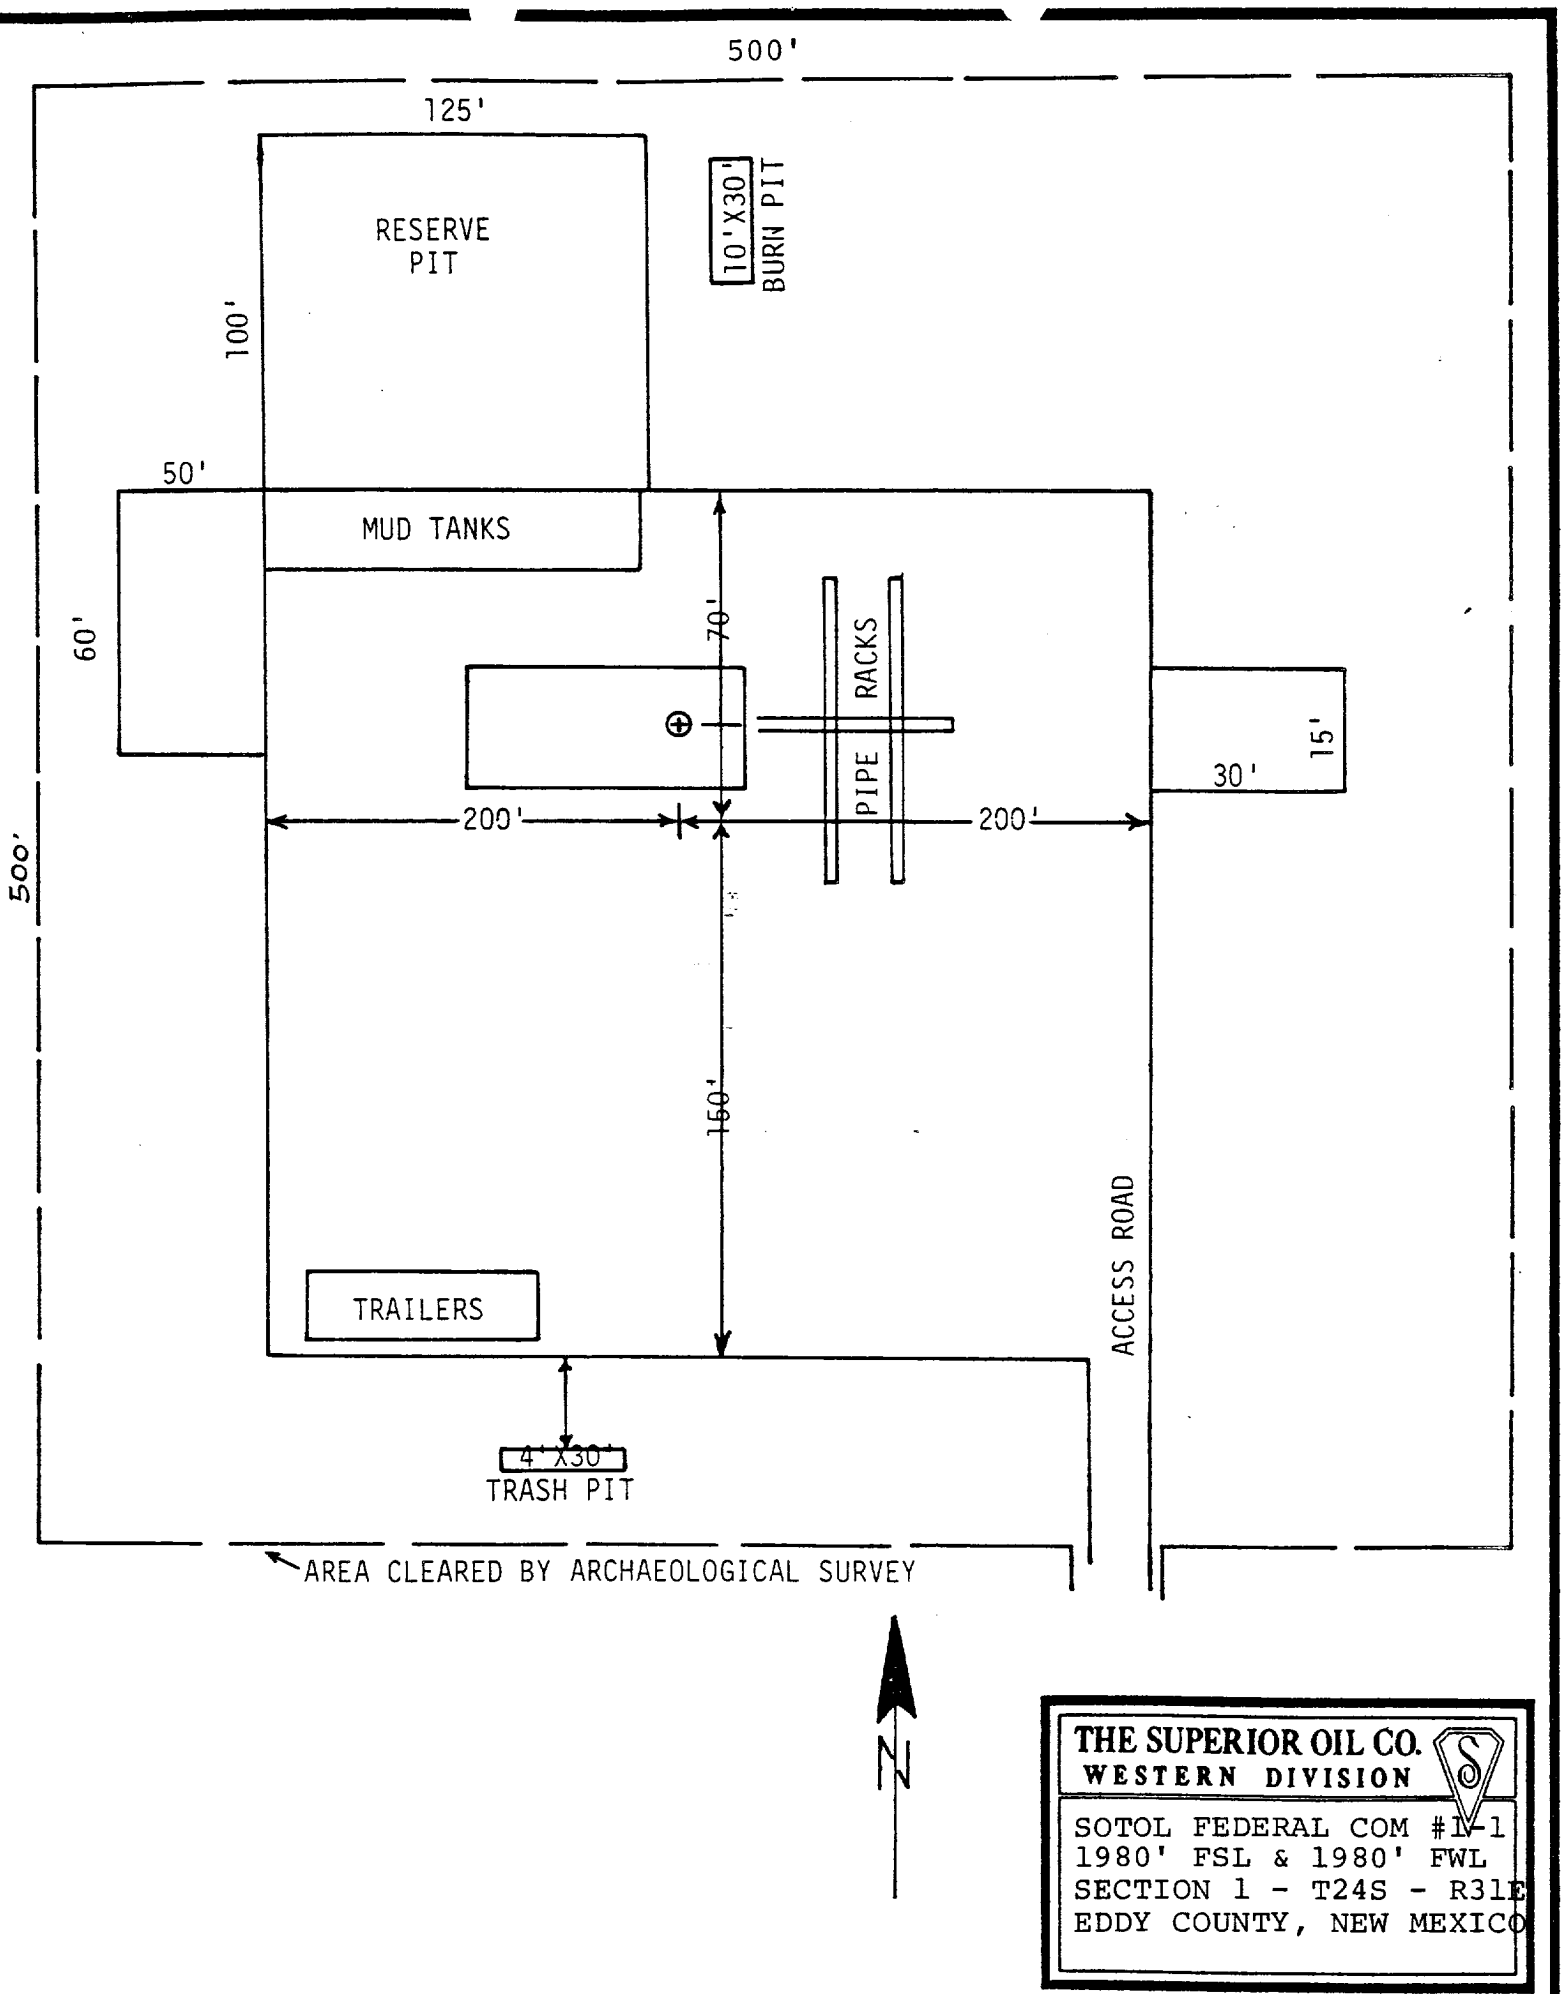

THE SUPERIOR OIL CO.	
WESTERN DIVISION	
	
SOTOL FEDERAL COM #1-1	
1980' FSL & 1980' FWL	
SECTION 1 - T24S - R31E	
EDDY COUNTY, NEW MEXICO	