

LINED RESERVE
PIT

TRASH
PIT



Parker Drilling Company

RLC 38

Suggested Location Size
400' X 400'

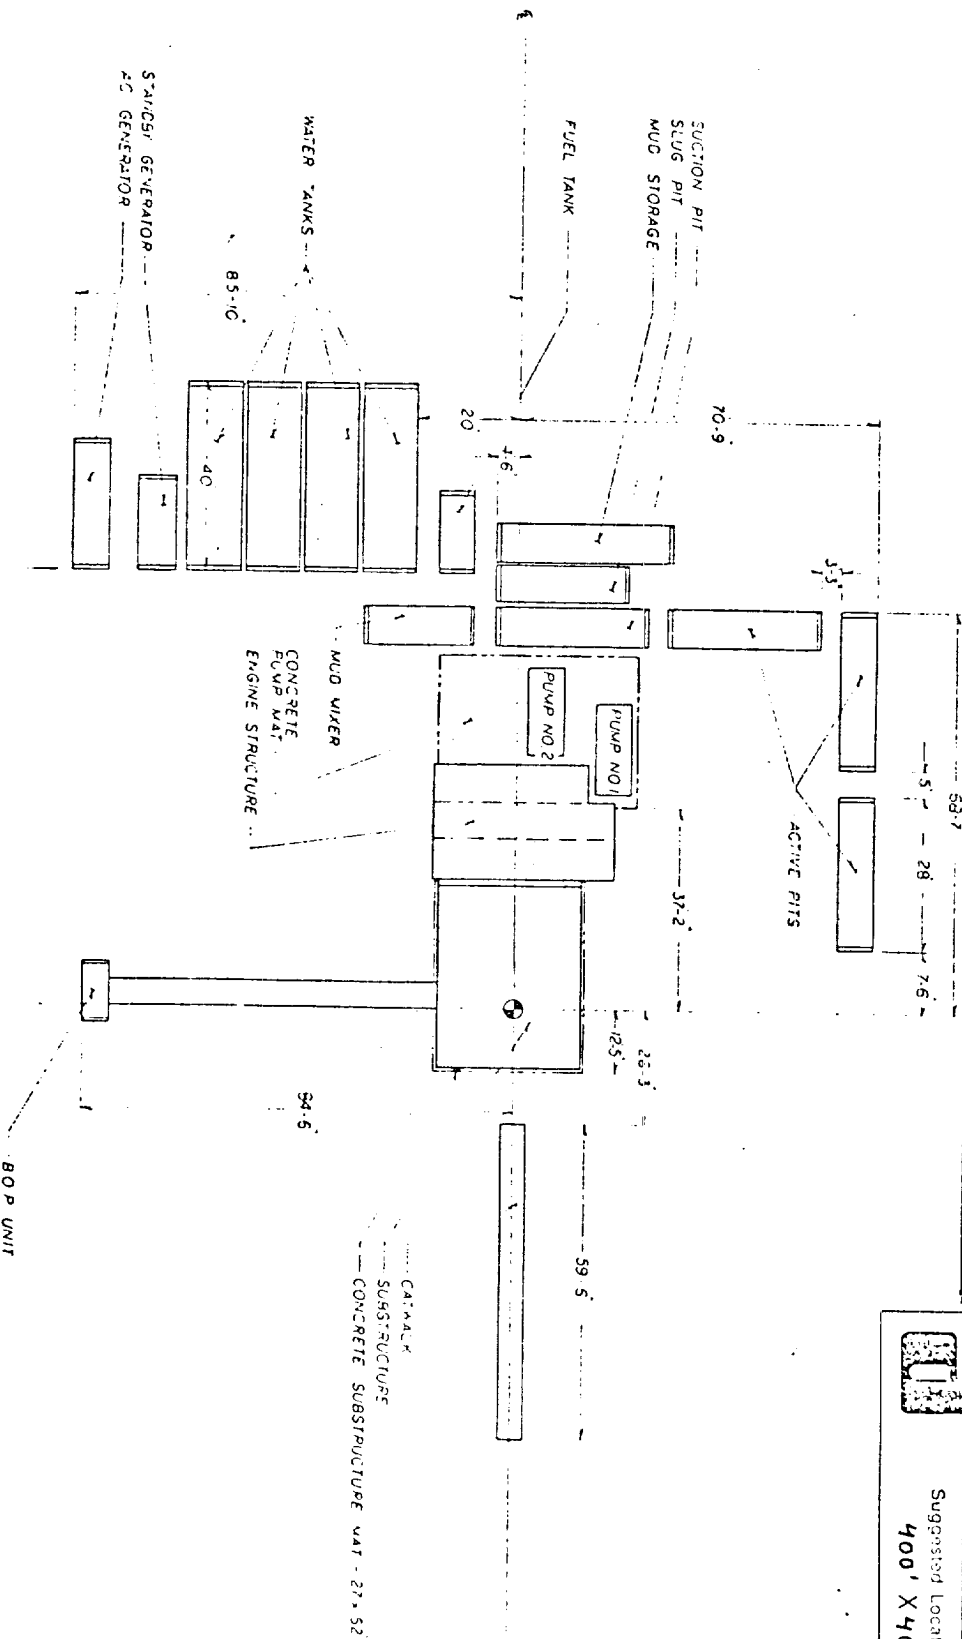


EXHIBIT "D"