



SUP EXHIBIT "B"
TOPOGRAPHIC MAP

Fred Pool Drilling, Inc.
Well #11 Comstock Federal
SW 1/4 Sec. 12-18S-27E

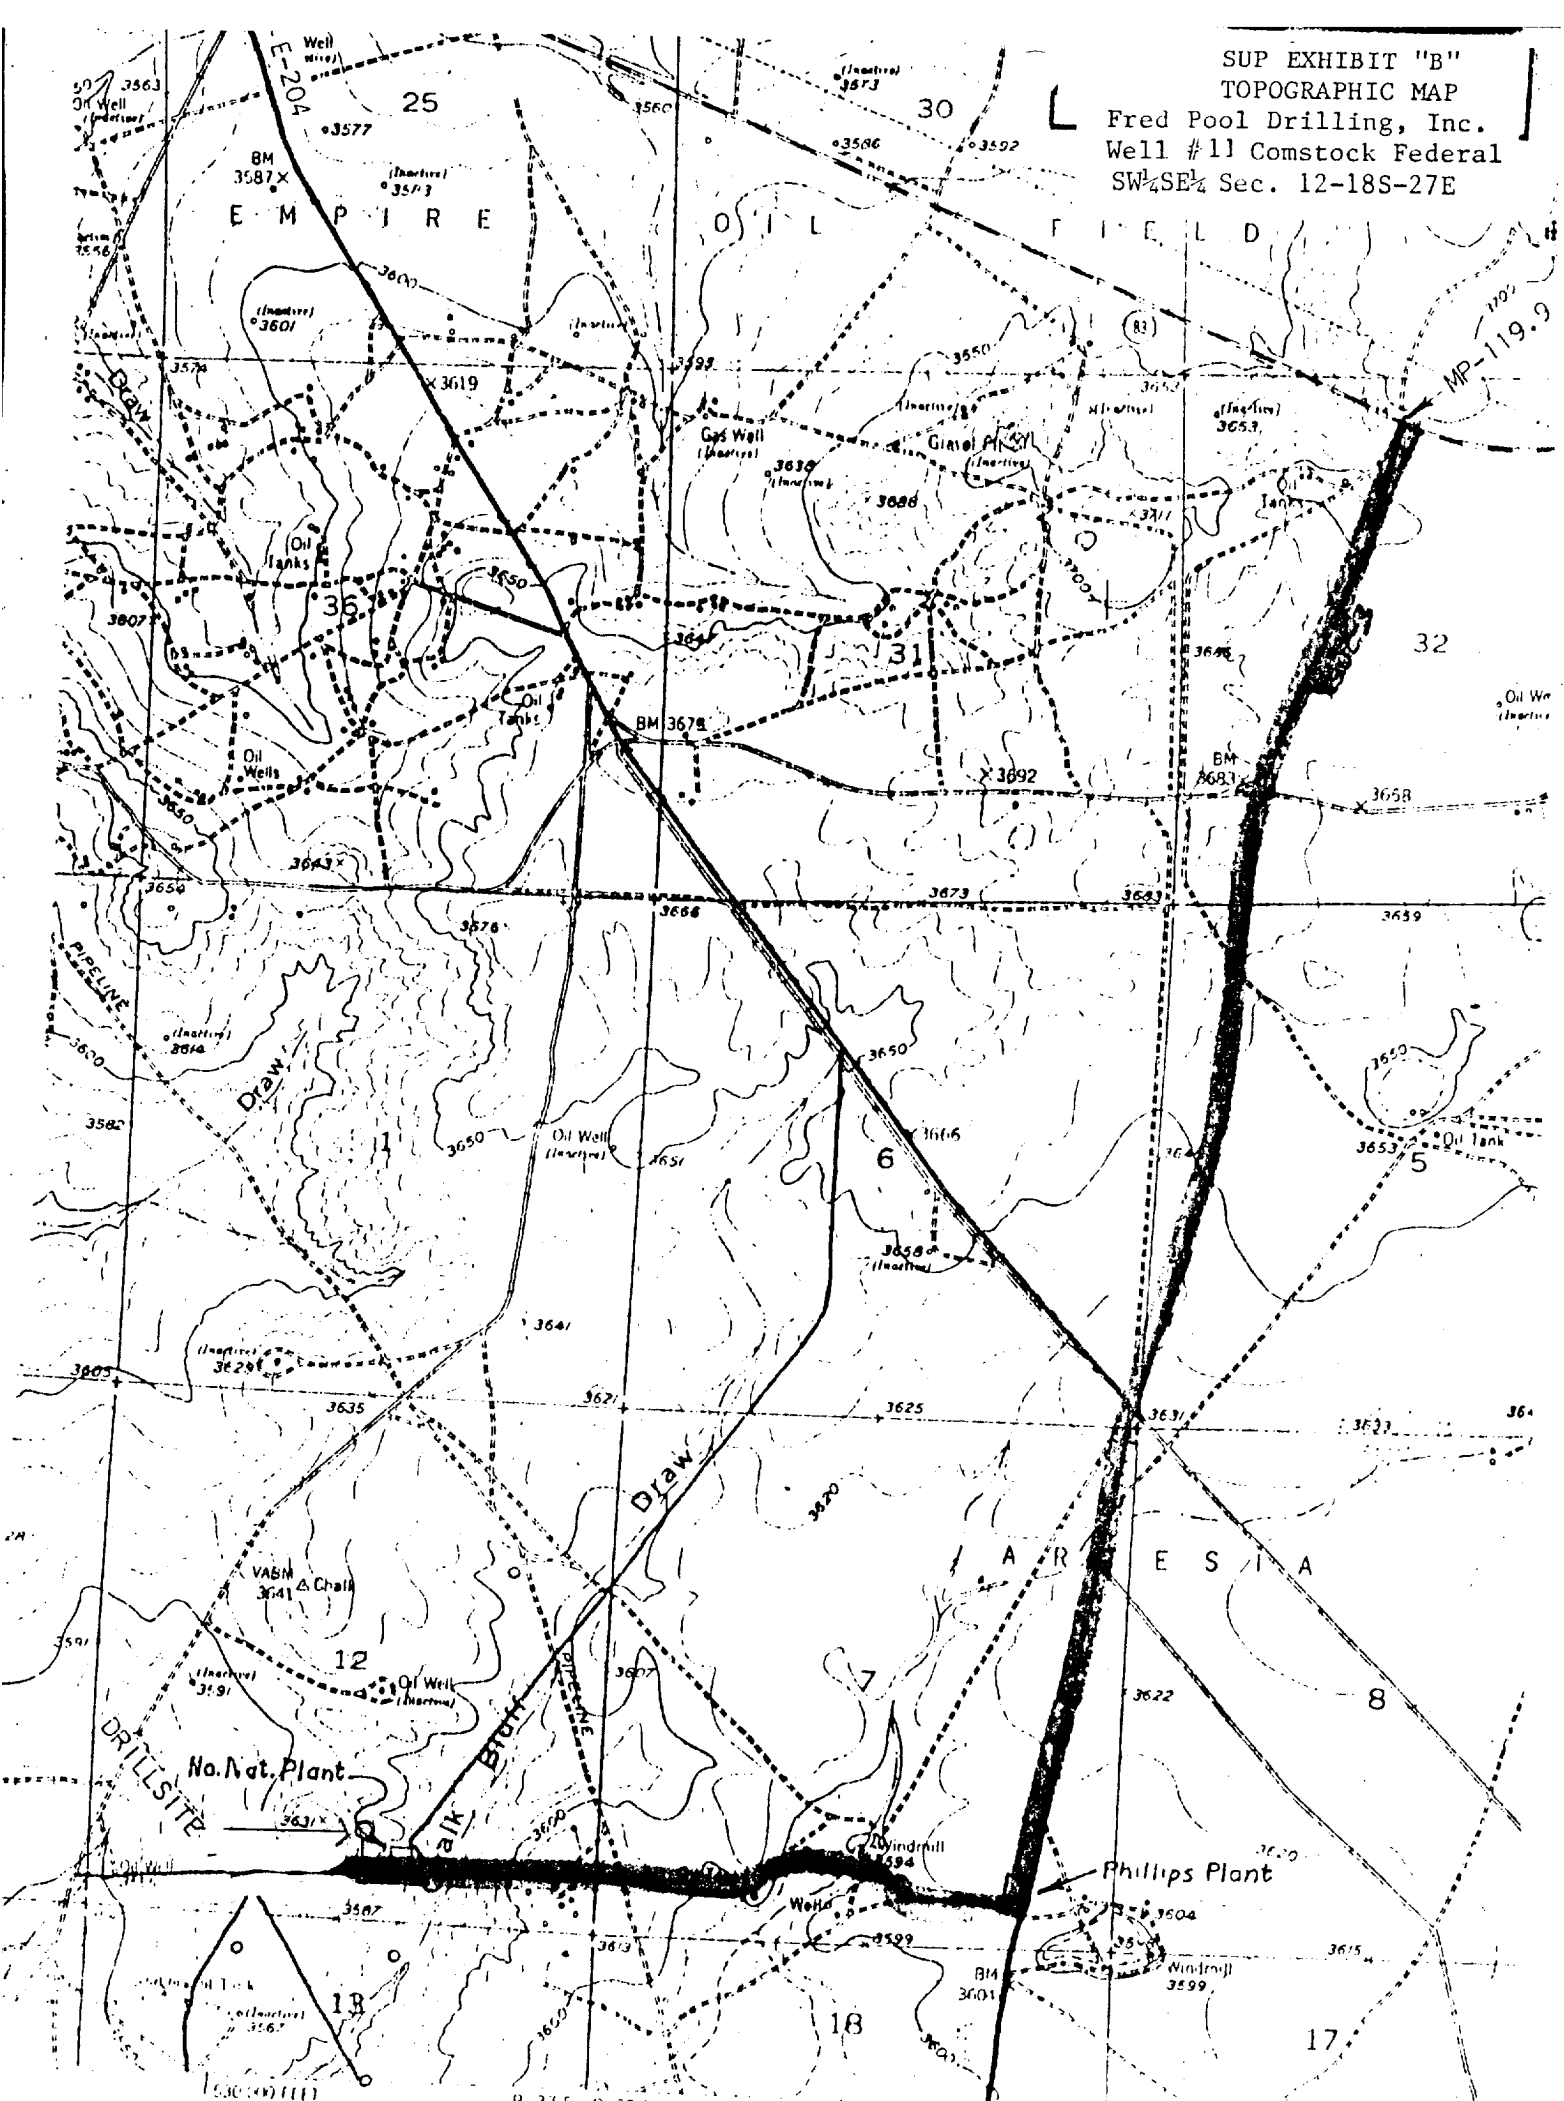

SUP EXHIBIT "D"
WELL PAD LAYOUT
Fred Pool Drilling, Inc.
Well #11 Comstock Federal
SW $\frac{1}{4}$ SE $\frac{1}{4}$ Sec. 12--18S-27E

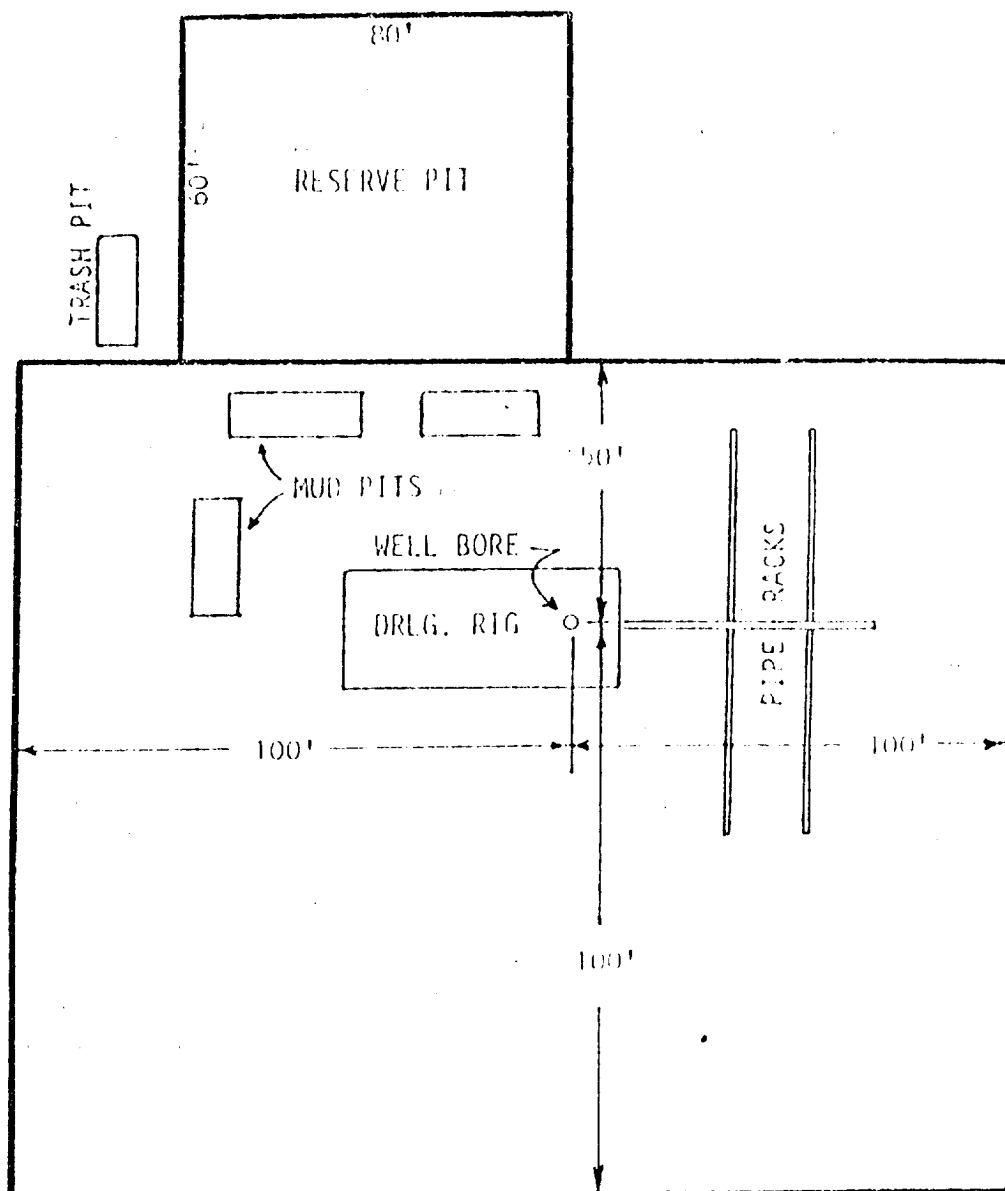

Proposed New Road