

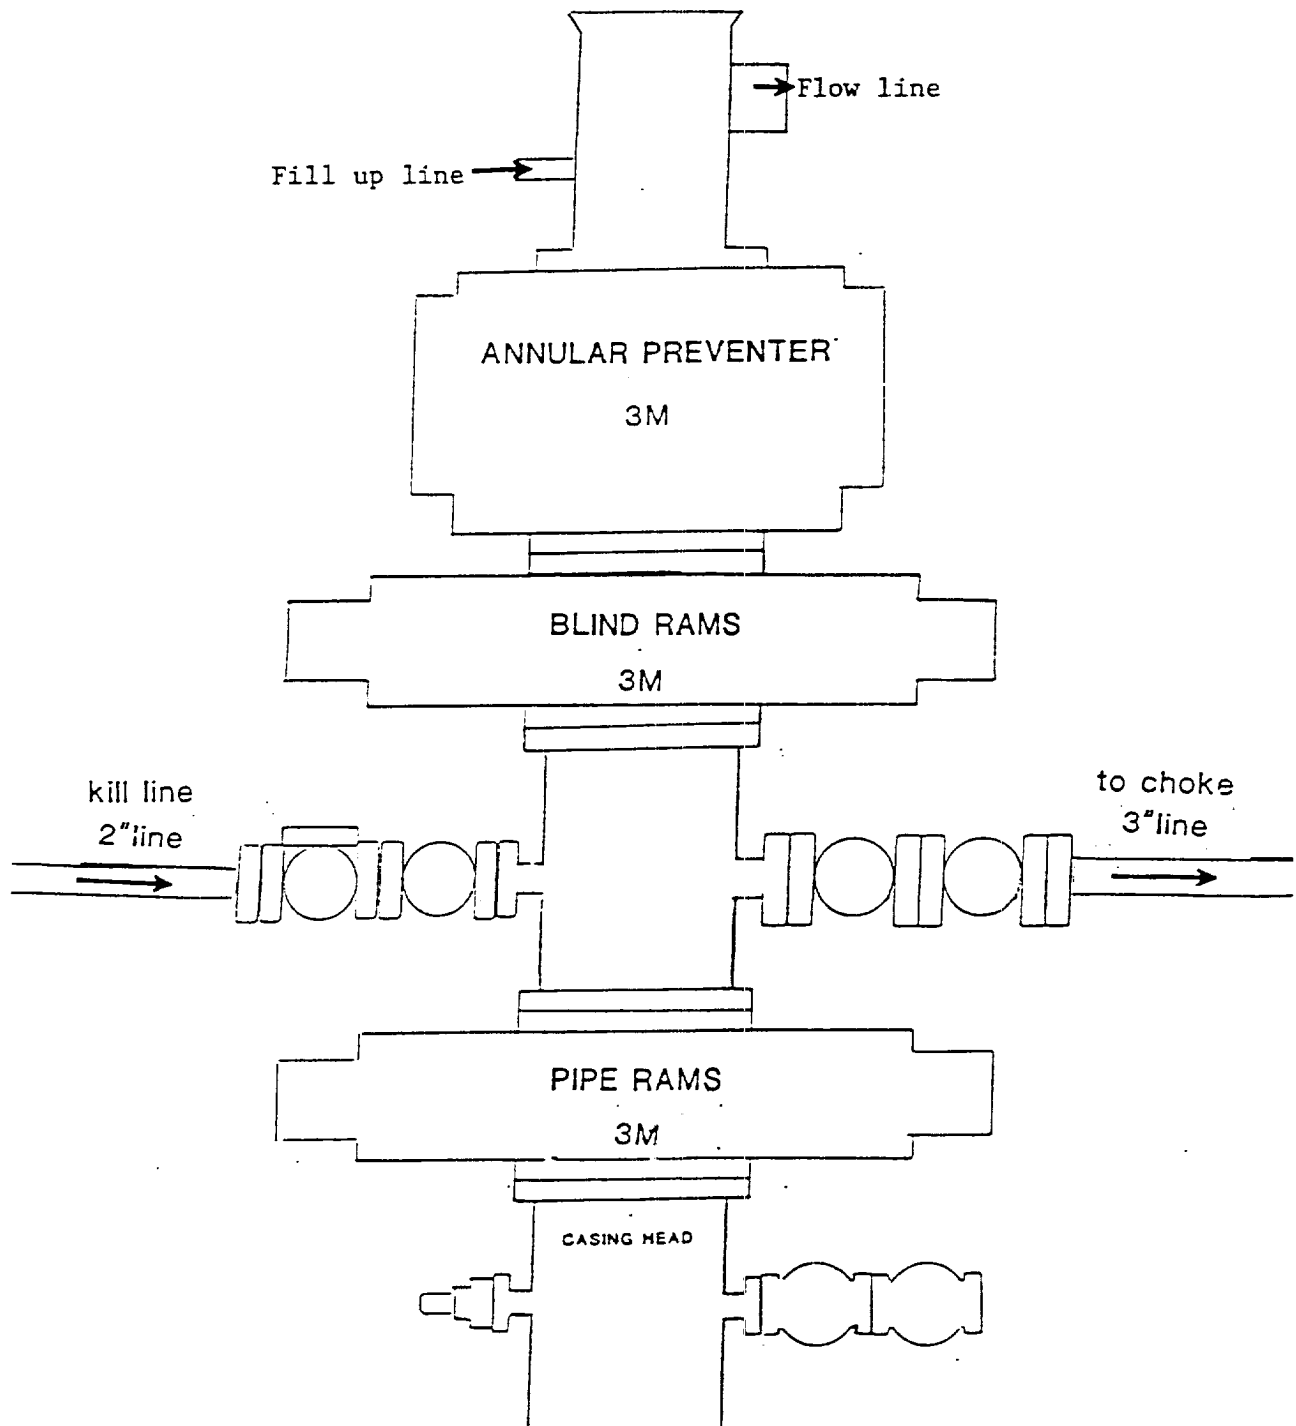


EXHIBIT "E"
 B.O.P. SKETCH TO BE USED ON
 POGO PRODUCING COMPANY
 LOST TANK "33" FEDERAL #17
 SECTION 33 UNIT "E"
 T21S-R31E EDDY CO. NM