




Current Schematic

Well Name: SAN JUAN 28-6 UNIT #36

API/ UWI	Surface Legal Location	Field Name	License No.	State/Province	Well Configuration Type
3003907211	006-027N-006W-B	PLANCO MESAVERDE (OPERATED)		NEW MEXICO	VERTICAL
Ground Elevation (ft)	Original KBRT Elevation (ft)	KB- Ground Distance (ft)	KB- Casing Flange Distance (ft)	KB- Tubing Hanger Distance (ft)	
6,183.00	6,193.00	10.00	6,193.00	6,193.00	

VERTICAL - Original Hole, 2/19/2014 10:09:19 AM

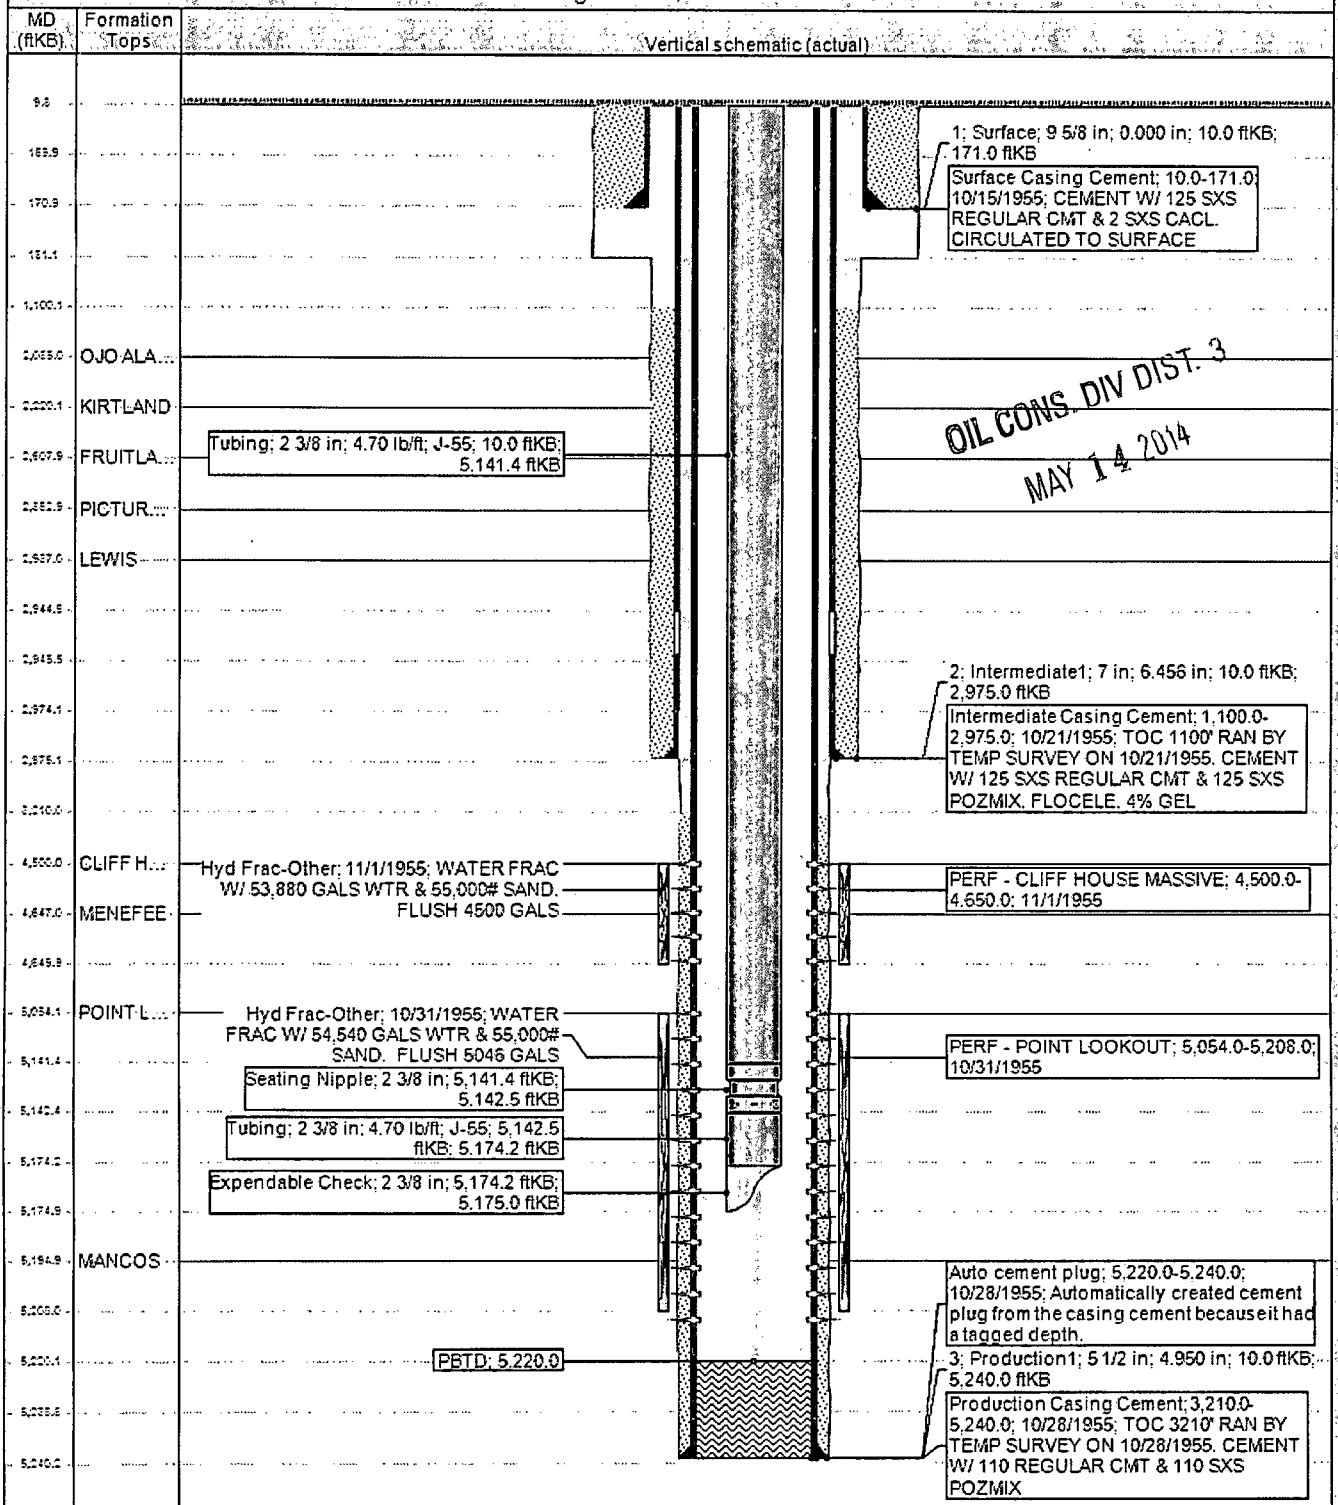

OIL CONS. DIV DIST. 3
MAY 14 2014