

District II
811 S. First Street, Artesia, NM 88210
Phone: (575) 748-1283 Fax: (575) 748-9720

District III
1000 Rio Brazos Road, Aztec, NM 87410
Phone: (505) 334-6178 Fax: (505) 334-6170

District IV
1220 S. St. Francis Drive, Santa Fe, NM 87505
Phone: (505) 476-3460 Fax: (505) 476-3462

OIL CONSERVATION DIVISION

1220 South St. Francis Drive
Santa Fe, NM 87505

☐ AMENDED REPORT

☒ As-Drilled

CONFIDENTIAL

~~WELL LOCATION AND ACREAGE DEDICATION PLAT~~

*API Number 30-045-35440	*Pool Code 98080	*Pool Name Basin Mancos Gas Pool & Bisti Lower-Gallup
*Property Code 39871	*Property Name	*Well Number 01H
*GRID No. 282327	DENIED	*Elevation 6857'

DENIED

UL or lot no.	Section	Township	Range				et from the	East/West line	County
D	34	24N	9W		1109	NORTH	509	WEST	SAN JUAN

¹¹ Bottom Hole Location If Different From Surface

UL or lot no.	Section	Township	Range	Lot Idn	Feet from the	North/South line	Feet from the	East/West line	County
D	33	24N	9W		585	NORTH	349	WEST	SAN JUAN
¹² Dedicated Acres					¹³ Joint or Infill		¹⁴ Consolidation Code		¹⁵ Order No.
320.0 Acres N/2 Section 33							R-13856		9,135.51 Acres

RCID OCT 9 '17

NO ALLOWABLE WILL BE ASSIGNED TO THIS COMPLETION UNTIL ALL INTERESTS HAVE BEEN CONSOLIDATED OR A NON-STANDARD UNIT HAS BEEN APPROVED BY THE DIVISION OF OIL AND GAS.

NICT 2

17 OPERATOR CERTIFICATION

I hereby certify that the information contained herein is true and complete to the best of my knowledge and belief, and that this organization either owns a working interest or unleased mineral interest in the land including the proposed bottom-hole location or has a right to drill this well at this location pursuant to a lease or contract or owns or has a mineral or working interest in, or owns or has a voluntary pooling agreement or a completion order in order heretofore entered at this location.

Signature _____ **Date** _____

Brenda R. Linster

Printed Name _____

Brenda.Linster@encana.com


E-mail Address _____

¹⁸ SURVEYOR CERTIFICATION


I hereby certify that the well location shown on this plat was plotted from field notes of actual surveys made by me or under my supervision, and that the same is true and correct to the best of my belief.

Date Revised: OCTOBER 1, 2014
Date of Survey: JULY 23, 2012

Signature and Seal of Professional Surveyor

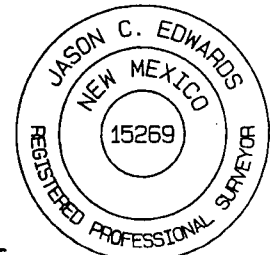

JASON C. EDWARDS
Certificate Number 15269

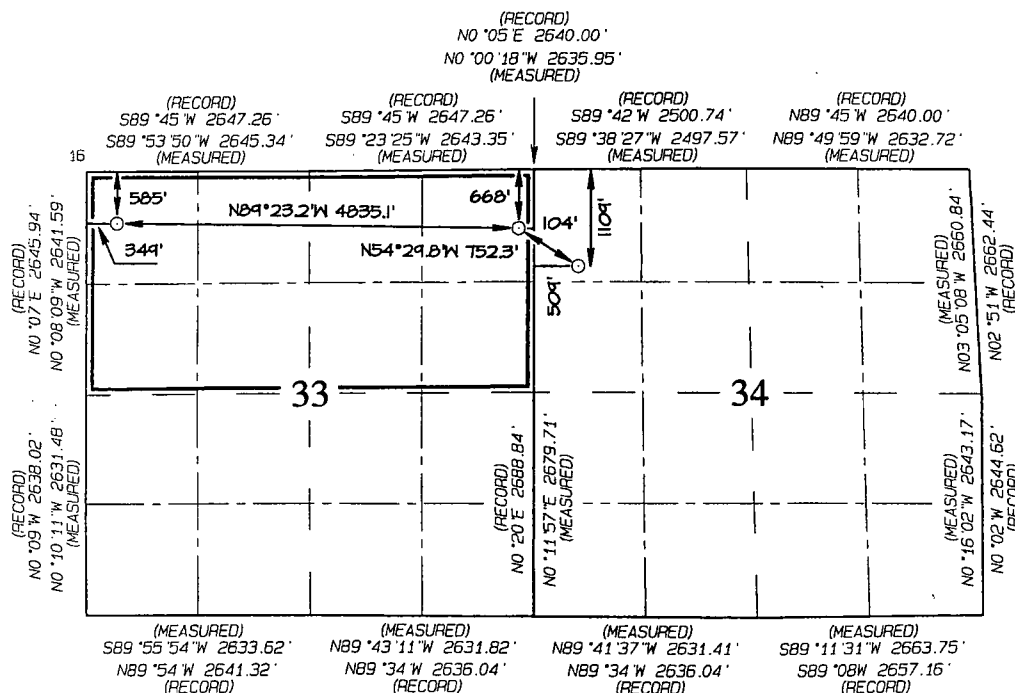

END-OF-LATERAL
585' FNL 349' FWL
SECTION 33, T24N, R9W
LAT: 36.276131°N
LONG: 107.801495°W
DATUM: NAD1927

LAT: 36.276143°N
LONG: 107.802110°W
DATUM: NAD1983

POINT-OF-ENTRY
668' FNL 104' FEL
SECTION 33, T24N, R9W
LAT: 36.275983 °N
LONG: 107.785092 °W
DATUM: NAD1927

LAT: 36.275996 °N
LONG: 107.785707 °W
DATUM: NAD1983

SURFACE LOCATION
1109' FNL 509' FWL
SECTION 34, T24N, R9W
LAT: 36.274782 °N
LONG: 107.783015 °W
DATUM: NAD1927

LAT: 36.274794 °N
LONG: 107.783630 °W
DATUM: NAD1983

FV

District I
1625 N. French Drive, Hobbs, NM 88240
Phone: (575) 393-6161 Fax: (575) 393-0720

District II
811 S. First Street, Artesia, NM 88210
Phone: (575) 748-1283 Fax: (575) 748-9720

District III
1000 Rio Brazos Road, Aztec, NM 87410
Phone: (505) 334-6178 Fax: (505) 334-6170

District IV
1220 S. St. Francis Drive, Santa Fe, NM 87505
Phone: (505) 476-3460 Fax: (505) 476-3462


State of New Mexico
Energy, Minerals & Natural Resources Department

Form C-102
Revised August 1, 2011

Submit one copy to
Appropriate District Office

OIL CONSERVATION DIVISION
1220 South St. Francis Drive
Santa Fe, NM 87505

☐ AMENDED REPORT

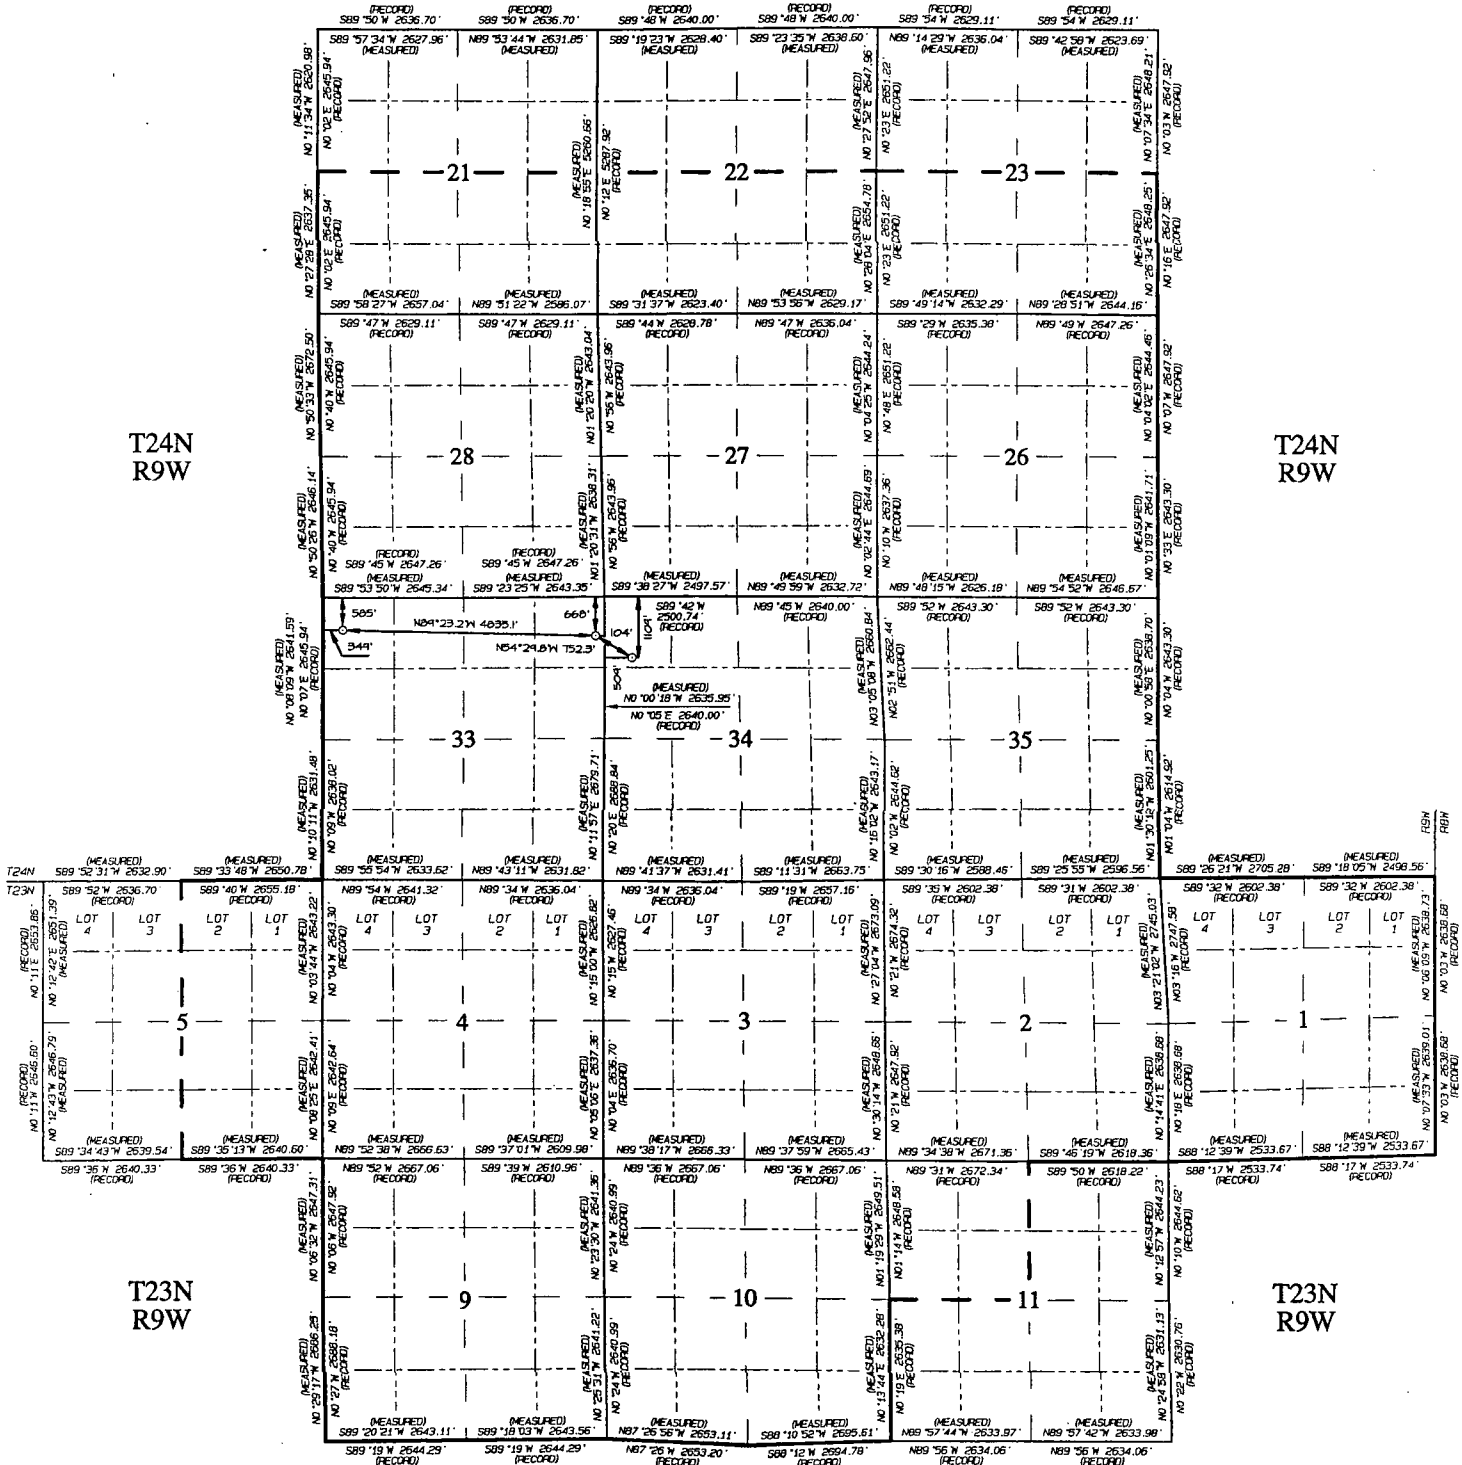

END-OF-LATERAL
585' FNL 349' FWL
SECTION 33, T24N, R9W
LAT: 36.276143° N
LONG: 107.801495° W
DATUM: NAD1927
LAT: 36.276143° N
LONG: 107.802110° W
DATUM: NAD1983

POINT-OF-ENTRY
668' FNL 104' FEL
SECTION 33, T24N, R9W
LAT: 36.275993° N
LONG: 107.785092° W
DATUM: NAD1927
LAT: 36.275996° N
LONG: 107.785707° W
DATUM: NAD1983

SURFACE LOCATION
1109' FNL 509' FWL
SECTION 34, T24N, R9W
LAT: 36.274782° N
LONG: 107.783015° W
DATUM: NAD1927
LAT: 36.274794° N
LONG: 107.783630° W
DATUM: NAD1983