



Schematic - Current


API # 30-045-33881

LAMBE #1E

District NORTH	Field Name BASIN DAKOTA (PRORATED GAS)	API / UWI 3004533881	County SAN JUAN	State/Province NEW MEXICO	
Original Spud Date 9/27/2006	Surface Legal Location 021-031N-010W-M	East/West Distance (ft) 1,125.00	East/West Reference FWL	North/South Distance (ft) 1,220.00	North/South Reference FSL

VERTICAL - Original Hole, 9/13/2016 2:45:51 PM

Vertical schematic (actual)

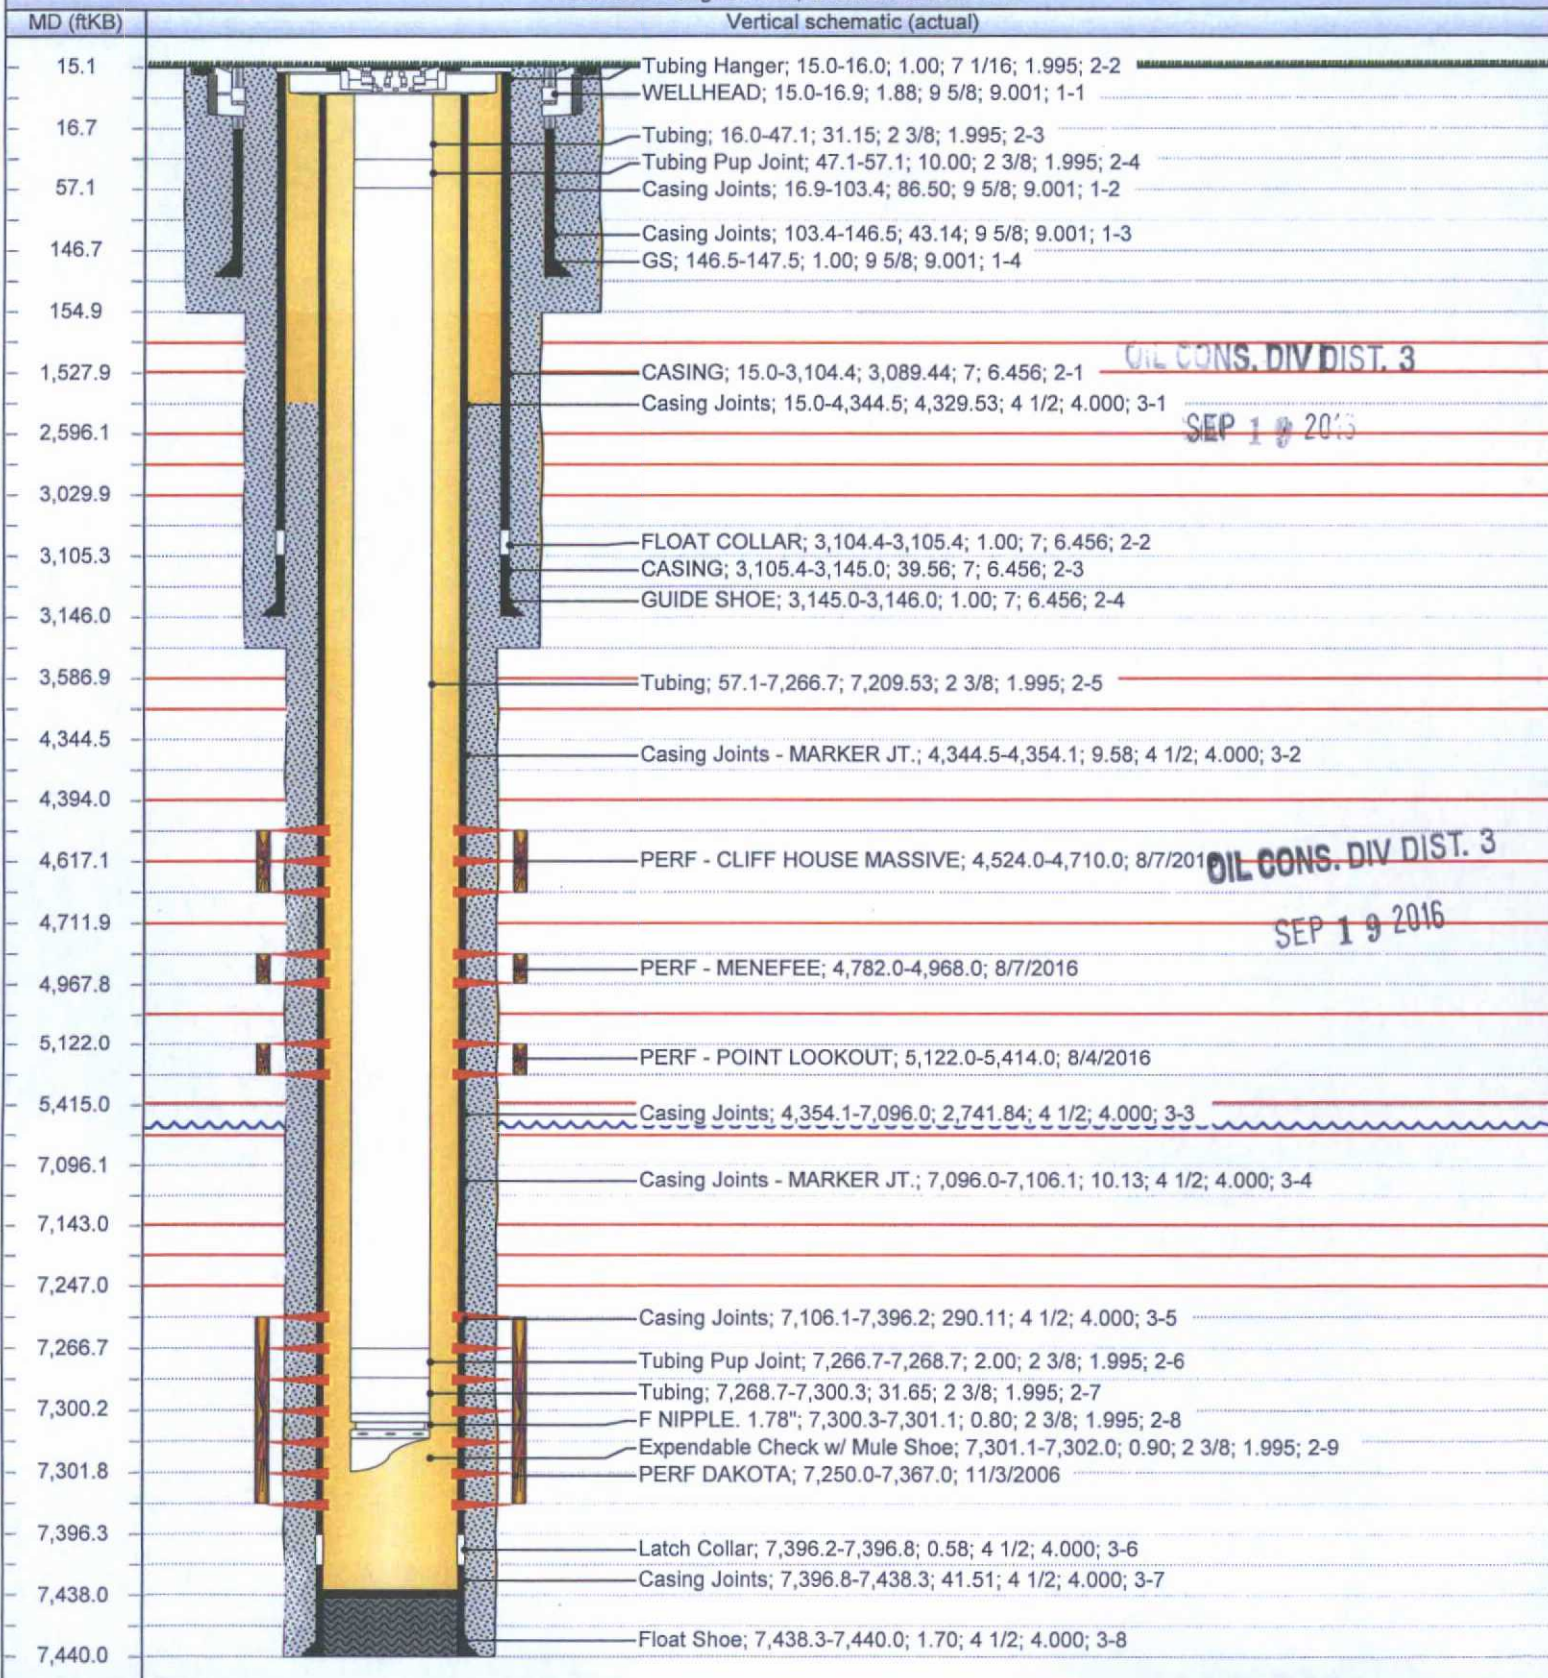

OIL CONS. DIV DIST. 3

SEP 19 2016

OIL CONS. DIV DIST. 3

SEP 19 2016