


JUL 19 2017

API / UWI 3004510044	Surface Legal Location 032-031N-008W-M	Field Name BLANCO MESAVERDE (PRORAT #0...)	License No.	State/Province NEW MEXICO	Well Configuration Type
Ground Elevation (ft) 6,041.00	Original KB/RT Elevation (ft) 6,051.00	KB-Ground Distance (ft) 10.00	KB-Casing Flange Distance (ft)	KB-Tubing Hanger Distance (ft)	

Original Hole, 7/7/2017 8:46:05 AM

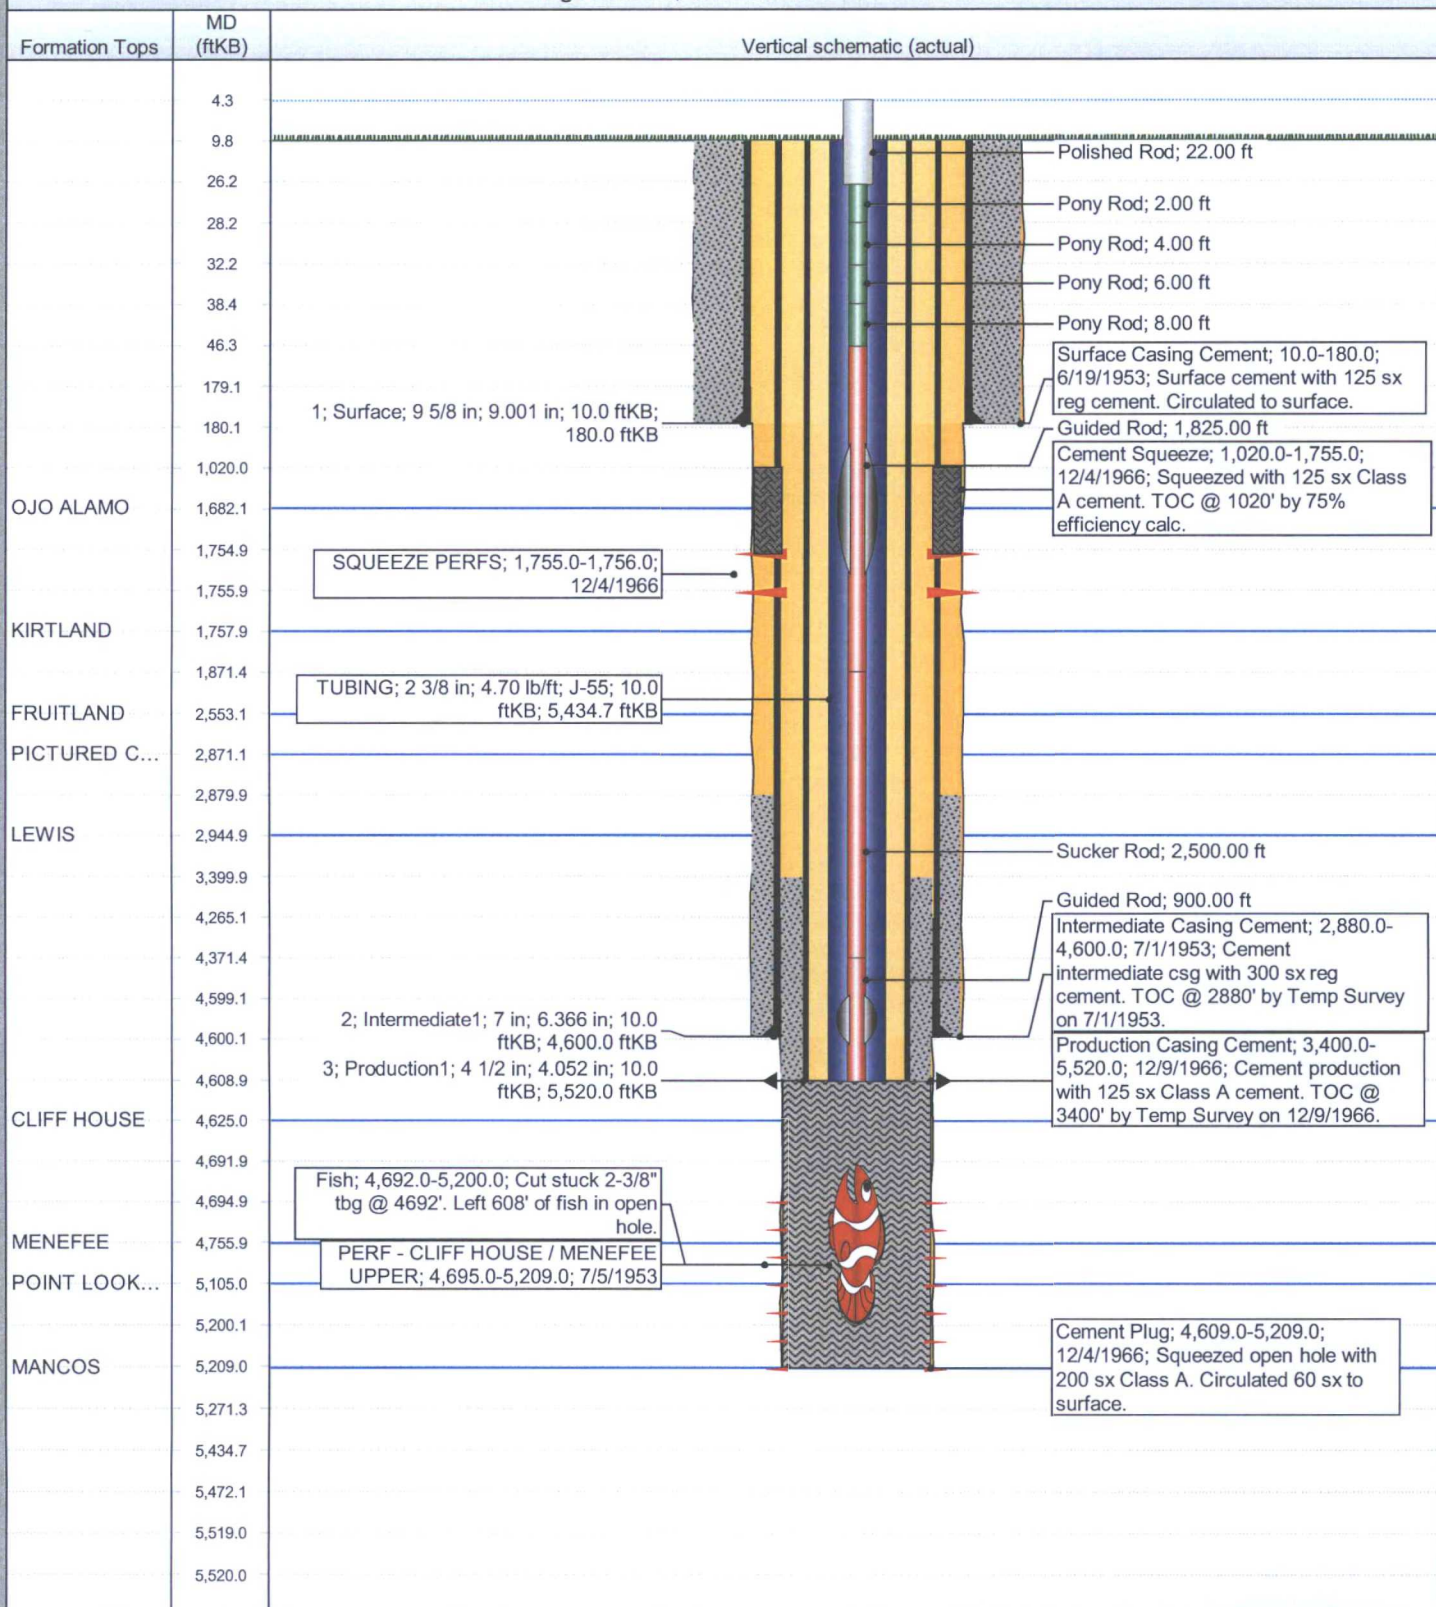



JUL 19 2017

API / UWI 3004510044	Surface Legal Location 032-031N-008W-M	Field Name BLANCO MESAVERDE (PRORAT #0...)	License No.	State/Province NEW MEXICO	Well Configuration Type
Ground Elevation (ft) 6,041.00	Original KB/RT Elevation (ft) 6,051.00	KB-Ground Distance (ft) 10.00	KB-Casing Flange Distance (ft)	KB-Tubing Hanger Distance (ft)	

Sidetrack 1, 7/7/2017 8:46:06 AM

