

OIL CONS. DIV DIST. 3


AUG 14 2017

Wellbore Schematic

Jeter # 5S

300-45-31361

S35 T26N R13W

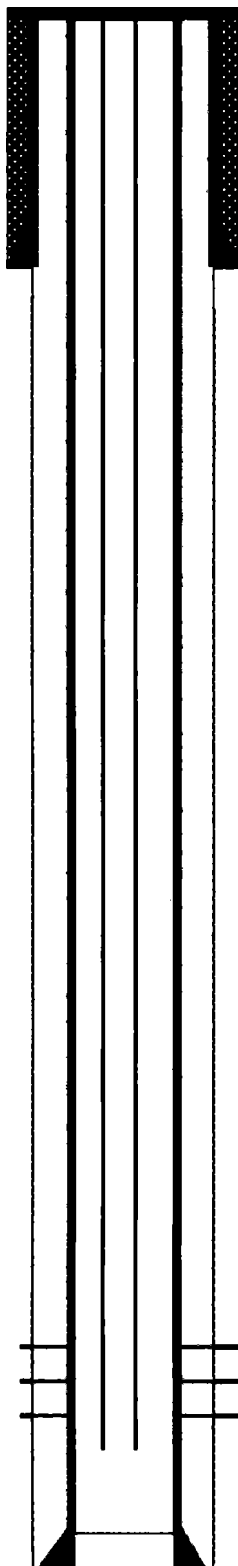

7" J-55 23# casing @ 127'. Hole Size 8-3/4"

Cemented w/ 50 Sks Class B w/ 2% CaCl₂, 59 Cu.ft. Circulated 4 bbl cement to surface.

Ojo Alamo: 46'

Cemented w/ 65 sks 3% Lodense followed by 50 sks Class B. 242 Cu.ft total. Circulate 8 bbl cement to surface.

Kirtland: 137'

2-3/8" 4.7# tubing set @ 1318'

Fruitland: 910'

4 1/2" 10.5 # J-55 casing @ 1412'. PBTD @ 1367' . Hole size 6-1/4".

Fruitland Coal Perfs @ 1100-1106', 1211'-1231', 1236'-1240', 1249'-1259', Total -42', 147 holes.