


**Well Name: VASALY #2**

API / UWI 3004520328	Surface Legal Location 031-032N-011W-K	Field Name BASIN DAKOTA (PRORATED GAS)	Route 0108	State/Province NEW MEXICO	Well Configuration Type
Ground Elevation (ft) 6,372.00	Original KB/RT Elevation (ft) 6,382.00	KB-Ground Distance (ft) 10.00	KB-Casing Flange Distance (ft)	KB-Tubing Hanger Distance (ft)	

Original Hole, 11/5/2018 10:15:04 AM

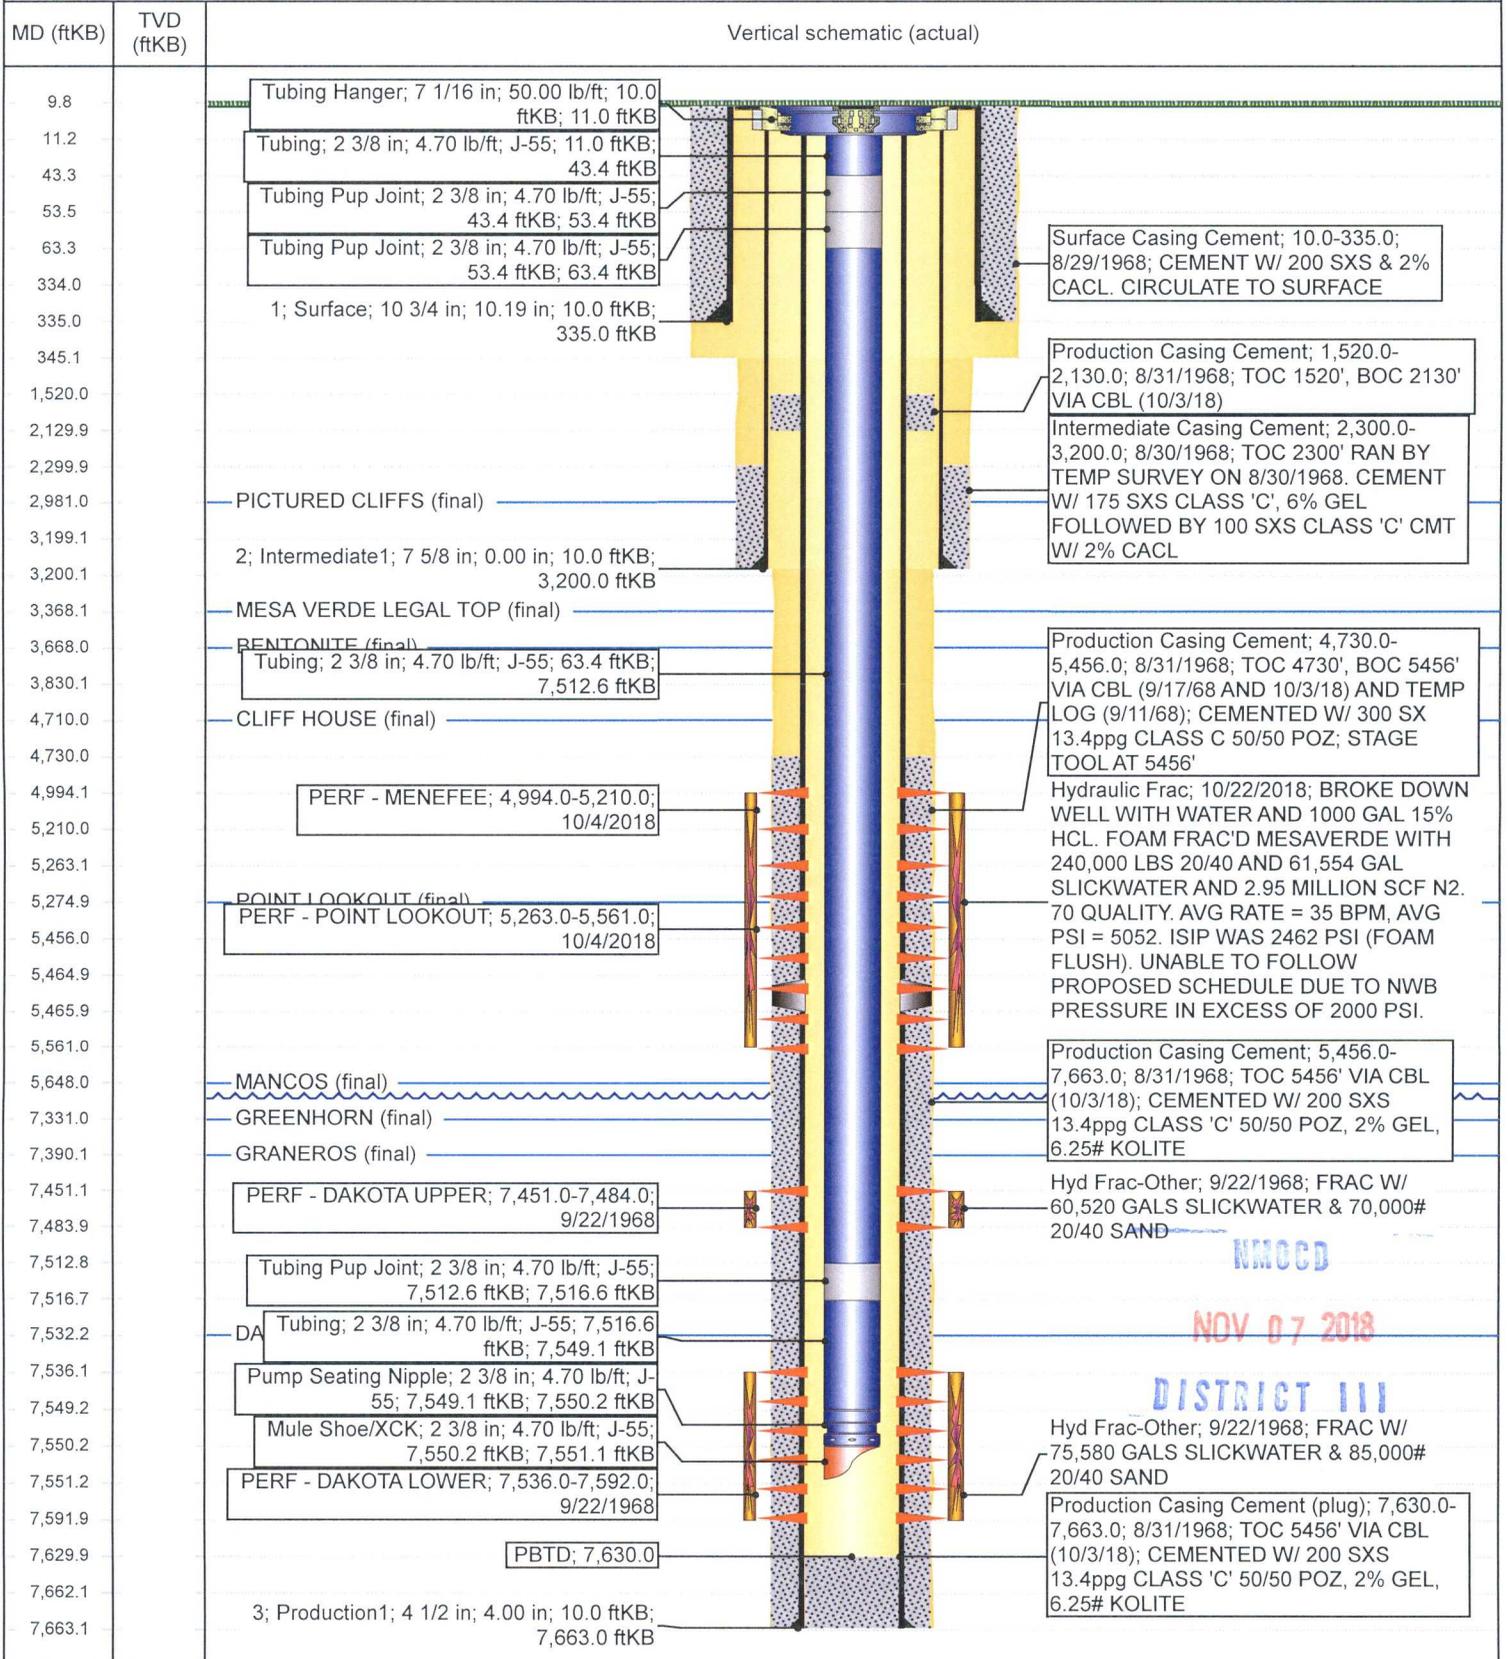

NMCCD

NOV 07 2018

DISTRICT III