




Wellbore Schematic

Well Name: Heros 2308 09L Com 5H
Location: Sec 9, T23N, R8W, 1476' FSL & 330' FWL
County: San Juan
API #: 30-045-35877
Co-ordinates: 36.238493° N, 107.694535° W
Operator: Logos Operating, LLC

Ground Elevation: 6913 '
KB Elevation: 6938 '
TVD: 5257 '
MD: 10475 '
PBD: 10423 '
Target Zone TVD: 5255 '
Length of Lateral: 4817 '

Date Prepared: 6/11/2018
Last Updated: 8/14/2018 RS
Spud Date: 6/6/2018
Completion Date: 7/17/2018
Last Workover Date: 8/13/2018

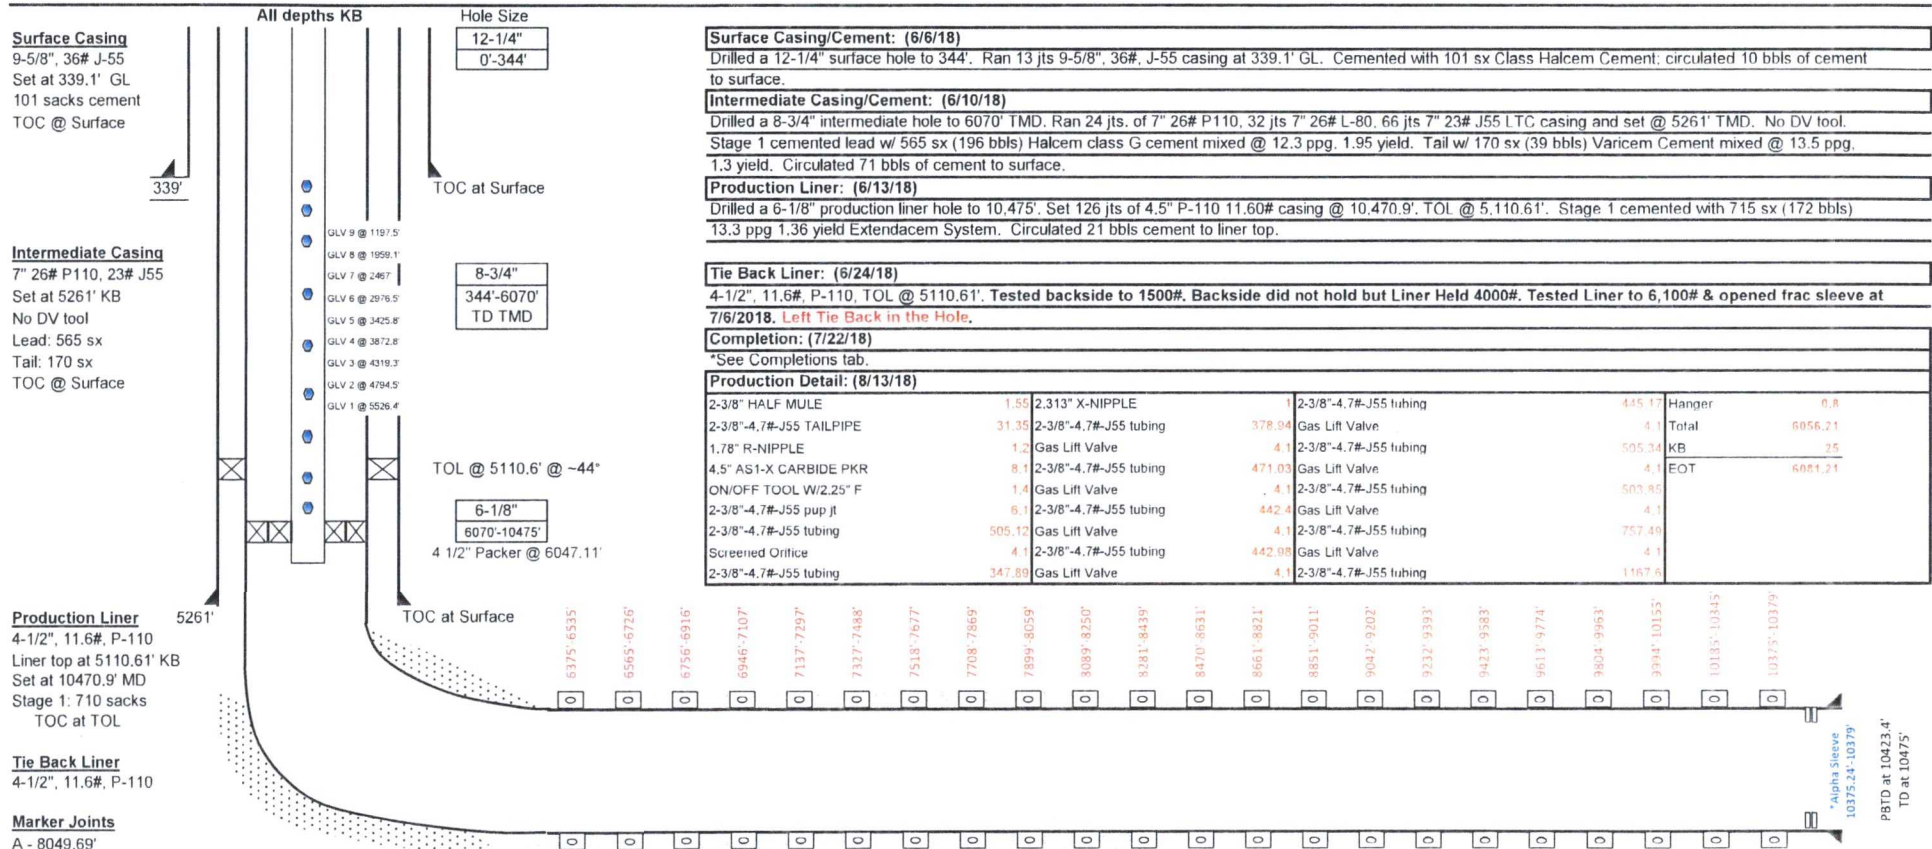

CONFIDENTIAL