




### Wellbore Schematic

Well Name: KTB 2408 32A Com #2H  
Location: Sec 32, T24N, R8W  
County: San Juan  
API #: 30-045-35912  
Co-ordinates: 36.274774 N, 107.697417 W NAD83  
Operator: Logos Operating, LLC

Ground Elevation: 7002 '  
KB Elevation: 7027 '  
TVD: 5530 '  
MD: 11475 '  
PBD: 11418 '  
Target Zone TVD: 5530 '  
Length of Lateral: 5074 '

Date Prepared: 5/31/2019  
Last Updated: 8/26/2019 RS  
Spud Date: 5/14/2019  
Completion Date: 7/15/2019  
Last Workover Date: 8/1/2019

NMOCO  
SEP 25 2019  
DISTRICT III

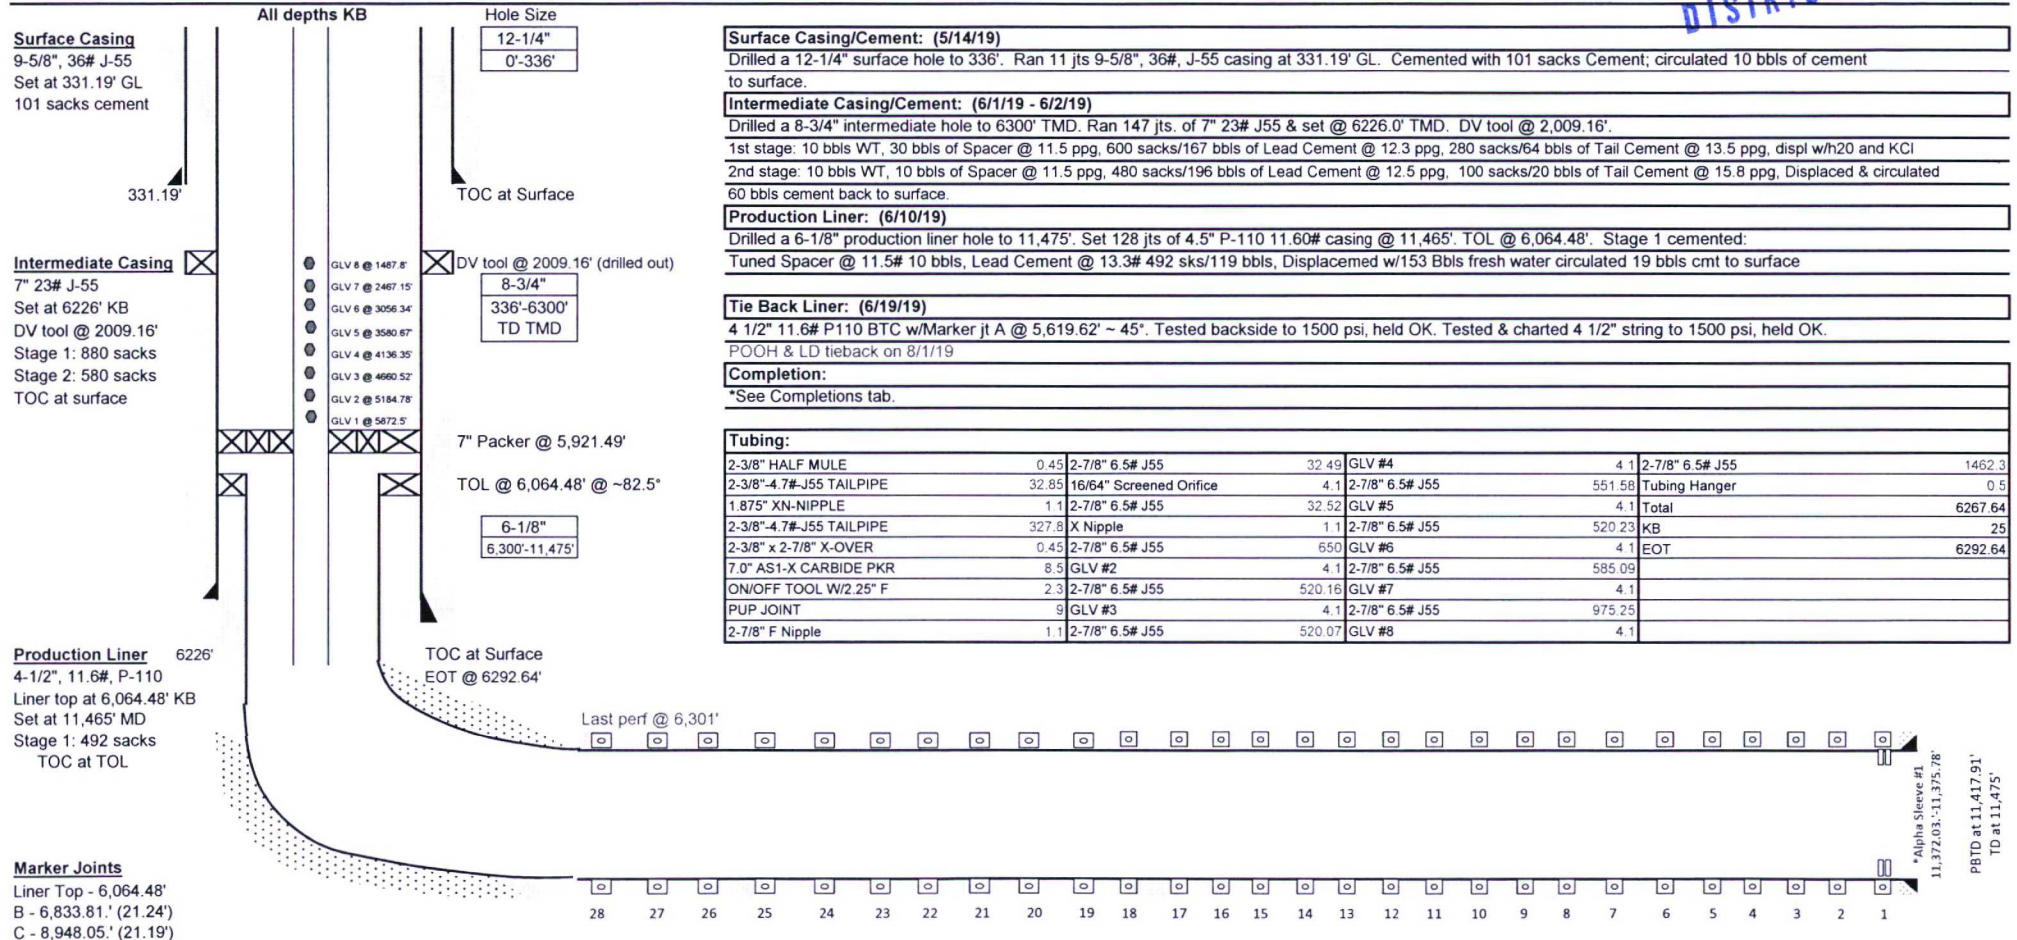

### NOTES:

\*Alpha Sleeve #1 4-1/2" casing @ 11,372.03' - 11,375.78'