

Kimбето Wash Unit #768H

API #:30-043-35753


Spud Date: 9/7/2019
Completion Date: 8/29/19

SHL: 456' FSL 1076' FEL Sec: 17 Twtnshp: 23N Rge: 9W
BHL: 372' FNL 442' FWL Sec: 17 Twtnshp: 23N Rge: 9W

Lat: 36.220704 °N Long: 107.806937 °W (NAD83)
Escavada Mancos W
County: Sandoval NM
Elevation: 6561' GL 6586' KB

Created By: MWARP 9/06/2019
Modified By: Igranillo 9/13/19

Current Wellbore

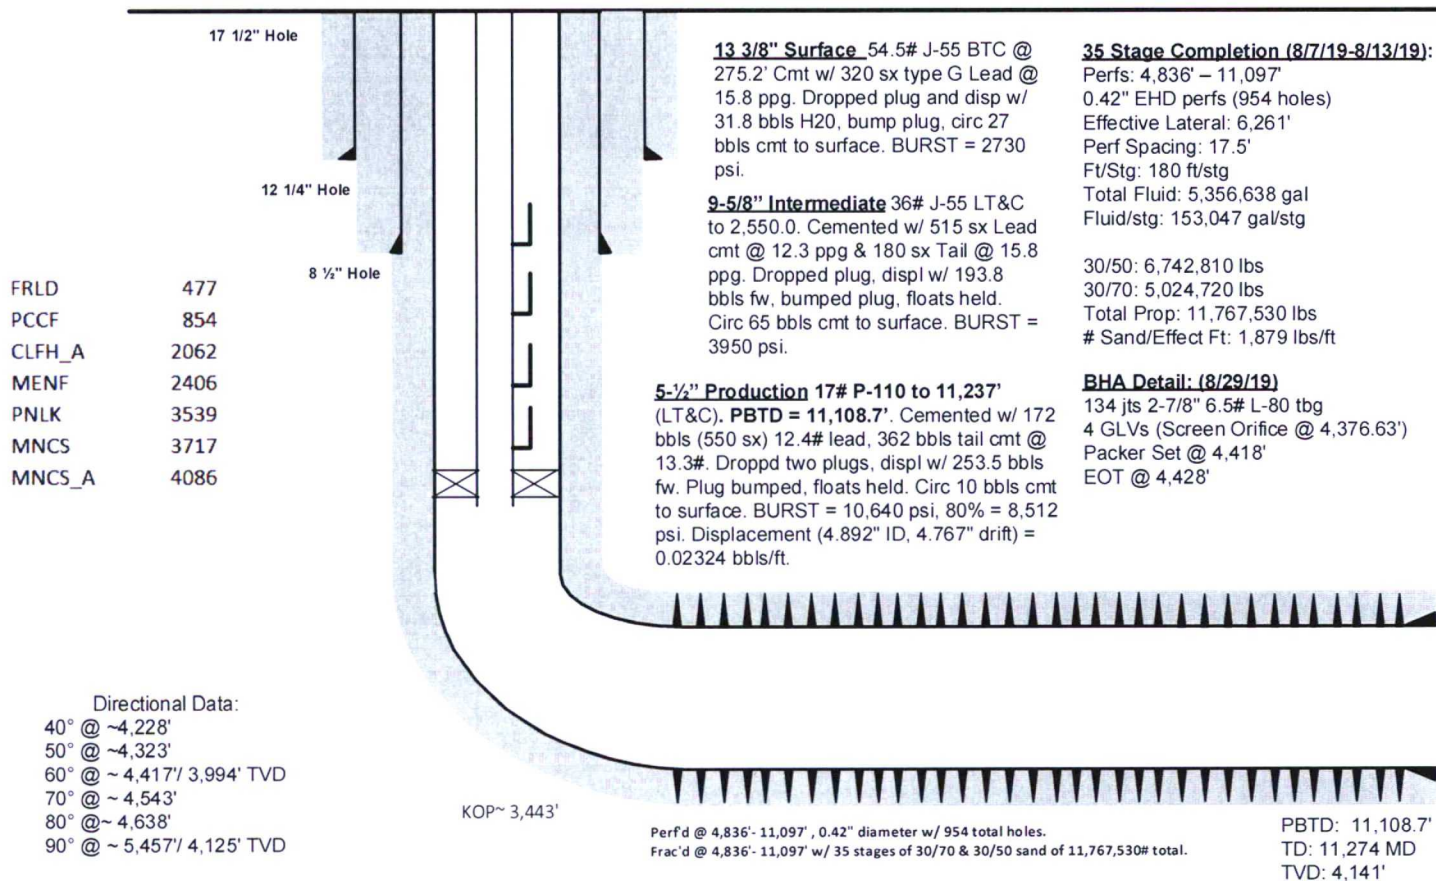

CONFIDENTIAL