

Kimbeto Wash Unit #769H

API #:30-043-35754


Spud Date: 9/6/2019
Completion Date: 8/28/19

SHL: 440' FSL 1089' FEL Sec: 17 Twnshp: 23N Rge: 9W
BHL: 370' FNL 366' FEL Sec: 18 Twnshp: 23N Rge: 9W

Lat: 36.220663 °N Long: 107.806982 °W (NAD83)
Escavada Mancos W
County: Sandoval NM
Elevation: 6561' GL 6586' KB

Created By: MWARP 9/06/2019
Modified By: Igranillo 9/10/19

Current Wellbore

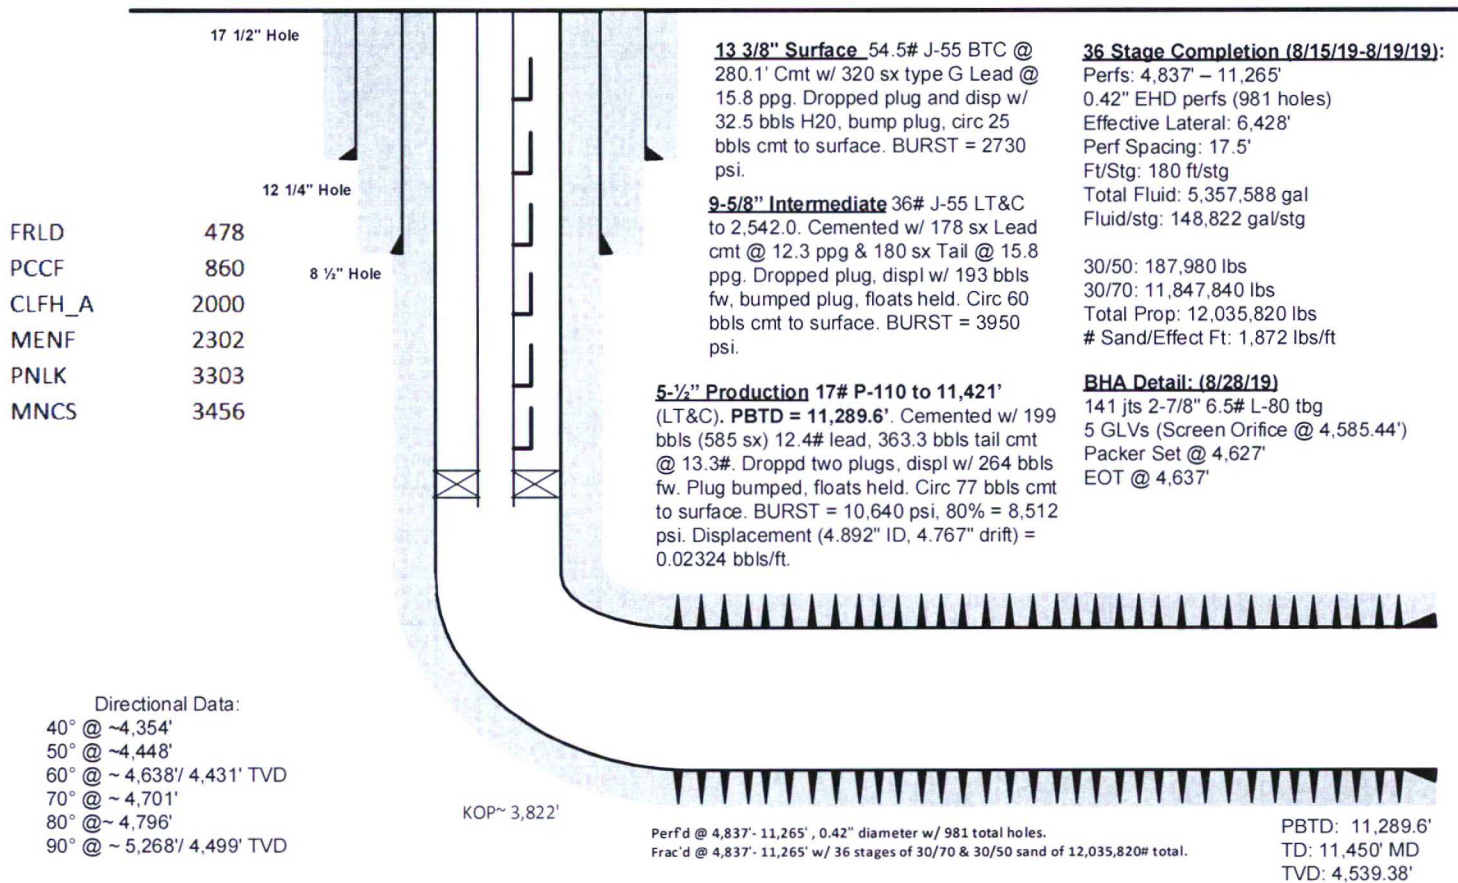

A