

COX CANYON UNIT #9B BLANCO MV/BASIN DK

Spud Date 03/20/07
Completed 05/24/07
1st Delivery 06/00/07

Location:

860' FNL & 2130' FEL
NW/4 NE/4 Section 20(B), T32N, R11W
San Juan, NM

Elevation: 6726' GR

API #: 30-045-33926


Tops	Depth
Fruitland	2924'
Pictured Cliffs	3396'
Cliff House	5174'
Point Lookout	5686'
Mancos	6201'
Dakota	7894'
Morrison	8155'

Cliff House 4936' - 5194' (50, 0.38" holes) Frac
w/ 9000# LLP108

Menefee 5229' - 5614' (61, 0.38" holes) Frac
w/ 8000# LLP108

Point Lookout 5686' - 5990' (55, 0.38" holes)
Frac w/ 10,000# LLP108

Dakota 7896' - 8131' (99, 0.28" holes) Frac w/
10,000# Frac Black Liquid Lite Prop

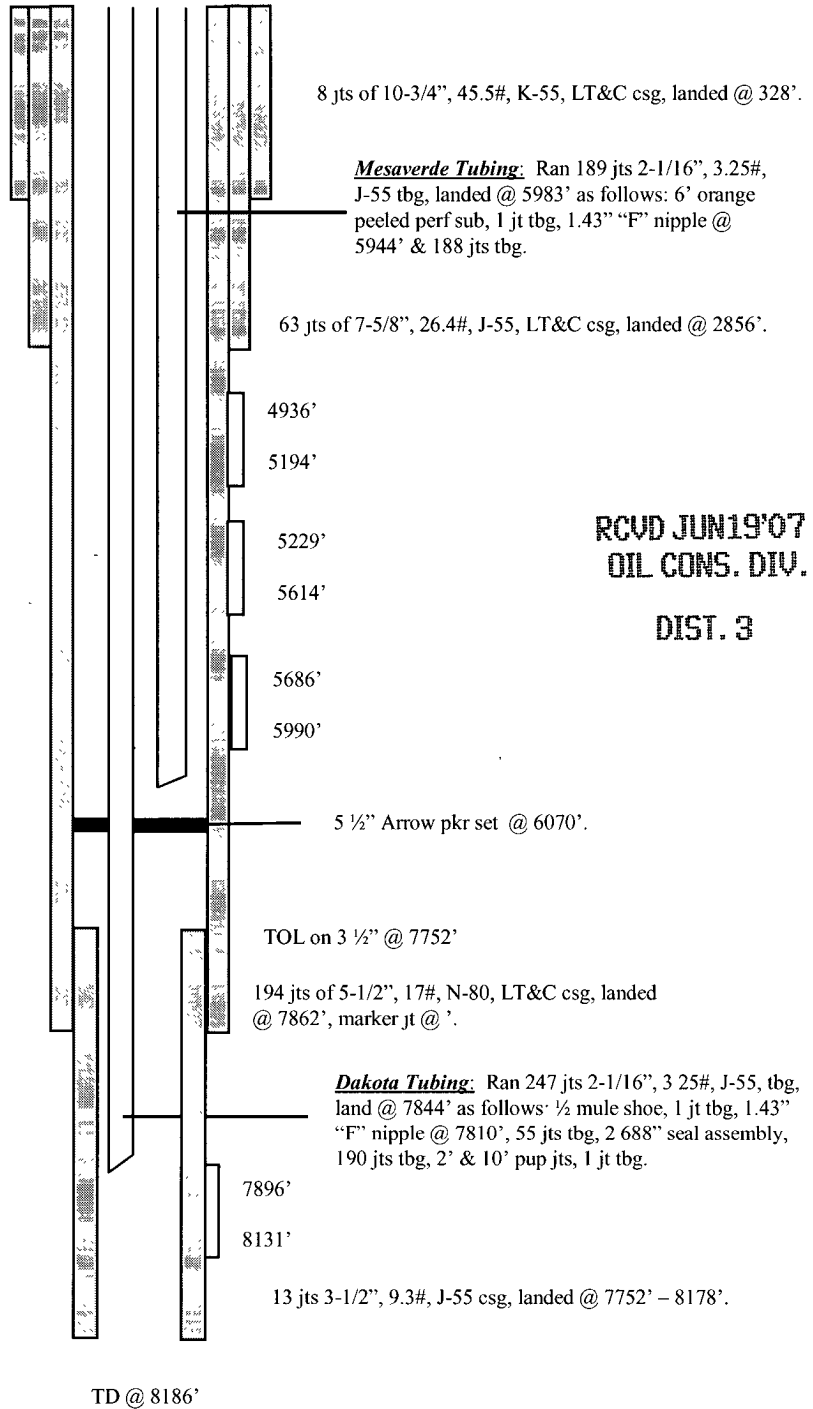

RCVD JUN19'07
OIL CONS. DIV.
DIST. 3

HOLE SIZE	CASING	CEMENT	CU. FT.	CMT TOP
14-3/4"	10-3/4", 45.5#	300 s xs	420 cu.ft.	Surface
9-7/8"	7-5/8", 26.4#	700 s xs	1406 cu.ft.	Surface
6-3/4"	5-1/2", 17#	240 s xs	571 cu.ft.	5150'
4-3/4"	3-1/2", 9.3#	50 s xs	106 cu.ft.	7890'

TR 06/13/07

8