




**Shiotani #10**  
**San Juan, New Mexico**  
**Current Well Schematic as of 2-22-2007**

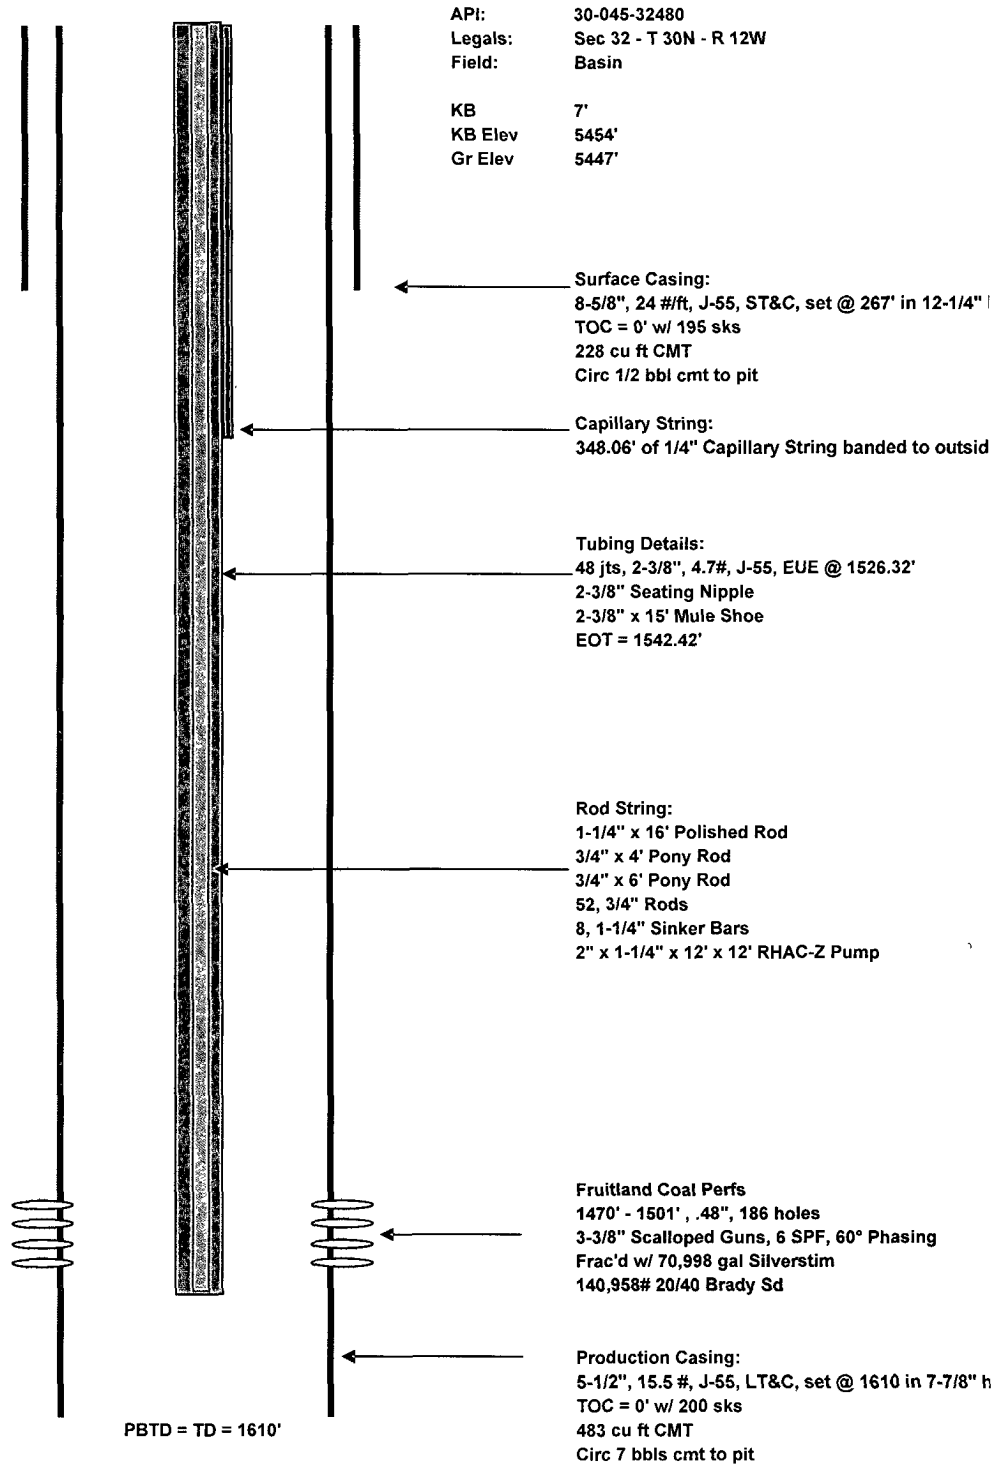

API: 30-045-32480  
Legals: Sec 32 - T 30N - R 12W  
Field: Basin  
  
KB 7'  
KB Elev 5454'  
Gr Elev 5447'

Surface Casing:  
8-5/8", 24 #/ft, J-55, ST&C, set @ 267' in 12-1/4" |  
TOC = 0' w/ 195 sks  
228 cu ft CMT  
Circ 1/2 bbl cmt to pit

Capillary String:  
348.06' of 1/4" Capillary String banded to outside

Tubing Details:  
48 jts, 2-3/8", 4.7#, J-55, EUE @ 1526.32'  
2-3/8" Seating Nipple  
2-3/8" x 15' Mule Shoe  
EOT = 1542.42'

Rod String:  
1-1/4" x 16' Polished Rod  
3/4" x 4' Pony Rod  
3/4" x 6' Pony Rod  
52, 3/4" Rods  
8, 1-1/4" Sinker Bars  
2" x 1-1/4" x 12' x 12' RHAC-Z Pump

Fruitland Coal Perfs  
1470' - 1501', .48", 186 holes  
3-3/8" Scalloped Guns, 6 SPF, 60° Phasing  
Frac'd w/ 70,998 gal Silverstim  
140,958# 20/40 Brady Sd

Production Casing:  
5-1/2", 15.5 #, J-55, LT&C, set @ 1610 in 7-7/8" h  
TOC = 0' w/ 200 sks  
483 cu ft CMT  
Circ 7 bbls cmt to pit

PBTD = TD = 1610'

Prepared by: Joy Leopold  
Date: 12/8/2006

Revised by: James Carpenter  
Date: 2/22/2007