




## Montoya B2-35

API: 30-045-28775

San Juan County, New Mexico

### Current Well Schematic as of 07-27-2007

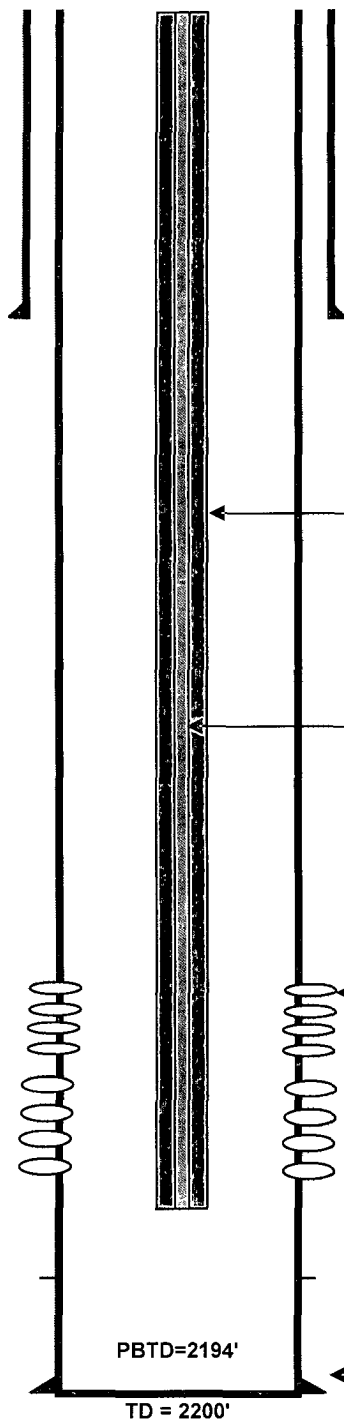

API: 30-045-28775  
Legals: Sec. 35 T32N13W  
Field: La Plata

KB 12'  
KB Elev 5877'  
Gr Elev 5865'

#### Geologic Tops:

Ojo Alamo 1132'  
Kirtland 1492'  
Fruitland 2102'

Spud date: 11/3/92  
Compl. Date: 12/11/92  
Status: Flowing

#### Surface Casing:

8-5/8", 24#, J-55 set @ 365' in 12-1/4" Hole  
Cmtd w/ 250 sx Class "B"  
TOC=0'

#### Tubing Details:

1 jt, 2-3/8", 4.7#, J-55, EUE  
2-3/8" x 8' pup joint  
2-3/8" x 10' pup joint  
67 jts, 2-3/8", 4.7#, J-55, EUE  
2-3/8" Seating Nipple  
2-3/8" x 16' Mule Shoe  
**EOT = 2166.42'**

NOTE: Well was rod pumped in  
01/1993. Pump removed 12/1993.  
Test compressor set in 09/1997  
, uplift = 500MSCf/d

#### Rod Details:

1-1/4" x 22' Polished Rod  
77, 3/4" Rods  
8, 1-1/4" x 25' Sinker Bars  
2" x 3.4' Stabilizer Rod  
2" x 1-1/4" x 12' x 12', 3" RHAC-ZDV pump

#### Basal Fruitland Perfs

2070'-2158'

Initial Completion - 12/1992

Perf'd 2070'-2158' @ 4 JSPF (486, 1/2" holes)  
Frac'd 2102'-2140' w/ 80,000 gals Viking I-30 gel,  
15,000# 40/70, 258,000# 12/70 Brady  
@ 40 BPM, ATP=1530 psi, ISIP=1850 psi

06/2000 - Re perf'd 2107'-2141' @ 4 JSPF, 90° phasing

#### Production Casing:

5-1/2", 17#, K-55 set @ 2200' in 7-7/8" Hole  
Cmtd w/ 300 sx 65/35 + 100 sx Class "B"  
TOC=0'

PBTD=2194'

TD = 2200'

Prepared by: Anne Djuanda  
Date: 3/21/2007

Revised by: James Carpenter  
Date: 7/27/2007