

Vasaly Com #2 SWD

1200 FNL , 2390 FEL
Unit B, Section 22, T30N, R11W
San Juan County, NM

LAT: 36 Deg. 48.1 Min.

LONG: 107 Deg. 58.6 Min.

GL = 5,856'

KB= 5,882'

Current 7-18-2008 Wellbore**Surface Casing:**

13-3/8" 68.0#
Set @ 391'
TOC @ Surface

Intermediate Casing:

9-5/8" 47.0# L-80
Set @ 6,999'
TOC @ Surface

Casing Tie Back

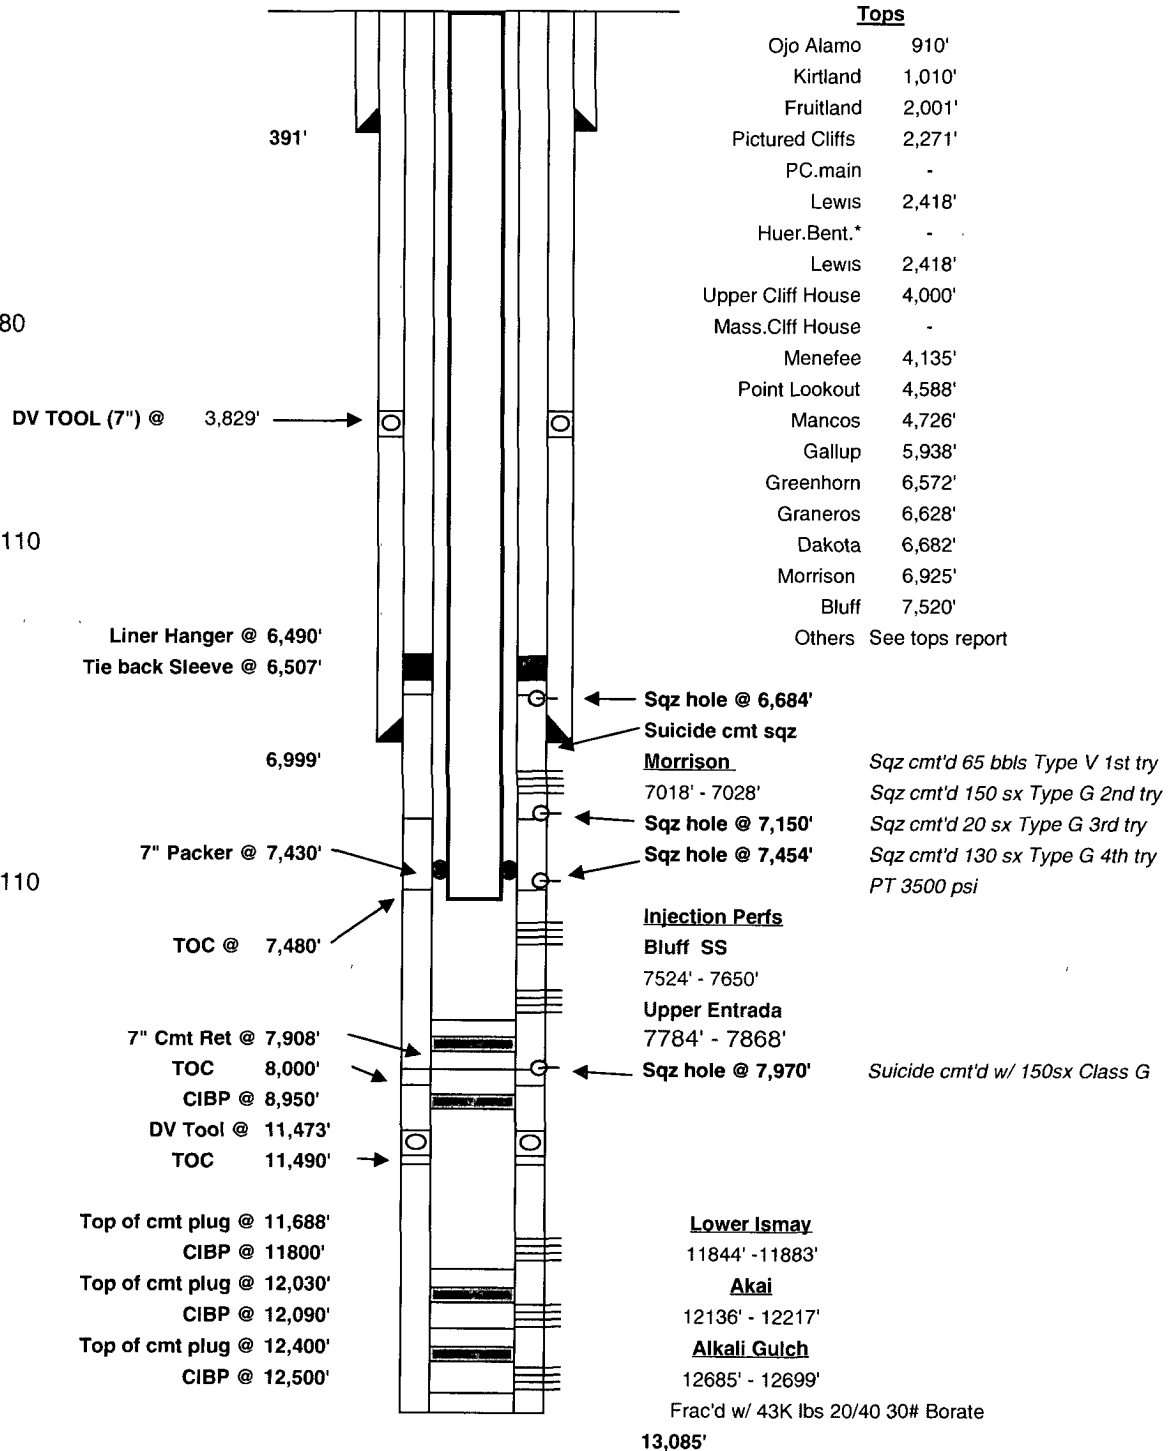
7" 26.0# P-110
Set At: 6,508'
TOC At: Surface

Injection String

4-1/2" J-55 IPC 10.5#
Set @ 7,430'

Production Casing/Liner:

7" 26.0# P-110
Liner Top: 6,490'
TOC At: 8,000'
Set At: 13,085'

**Tops**

Ojo Alamo	910'
Kirtland	1,010'
Fruitland	2,001'
Pictured Cliffs	2,271'
PC.main	-
Lewis	2,418'
Huer.Bent.*	-
Lewis	2,418'
Upper Cliff House	4,000'
Mass.Cliff House	-
Menefee	4,135'
Point Lookout	4,588'
Mancos	4,726'
Gallup	5,938'
Greenhorn	6,572'
Graneros	6,628'
Dakota	6,682'
Morrison	6,925'
Bluff	7,520'
Others	See tops report

Sqz cmt'd 65 bbls Type V 1st try
Sqz cmt'd 150 sx Type G 2nd try
Sqz cmt'd 20 sx Type G 3rd try
Sqz cmt'd 130 sx Type G 4th try
PT 3500 psi

Injection Perfs**Bluff SS**

7524' - 7650'

Upper Entrada

7784' - 7868'

Suicide cmt'd w/ 150sx Class G

Lower Ismay

11844' - 11883'

Akai

12136' - 12217'

Alkali Gulch

12685' - 12699'

Frac'd w/ 43K lbs 20/40 30# Borate

13,085'

Loggers TD = 12,939'

Original PBTD= 13,037'

TD= 13,092'