


Current Schematic

ConocoPhillips

Well Name: LLOYD B COM #100

API / UWI 3004534669	Surface Legal Location 012-029N-011W-F	Field Name BASIN FRUITLAND COAL	License No	State/Province NEW MEXICO	Well Configuration Type VERTICAL
Ground Elevation (ft) 5,748.00	Original KB Elevation (ft) 5,759.00	KB-Ground Distance (ft) 11.00	KB-Casing Flange Distance (ft)	KB-Tubing Hanger Distance (ft)	

Well Config: VERTICAL - Original Hole, 12/5/2008 2:46:13 AM

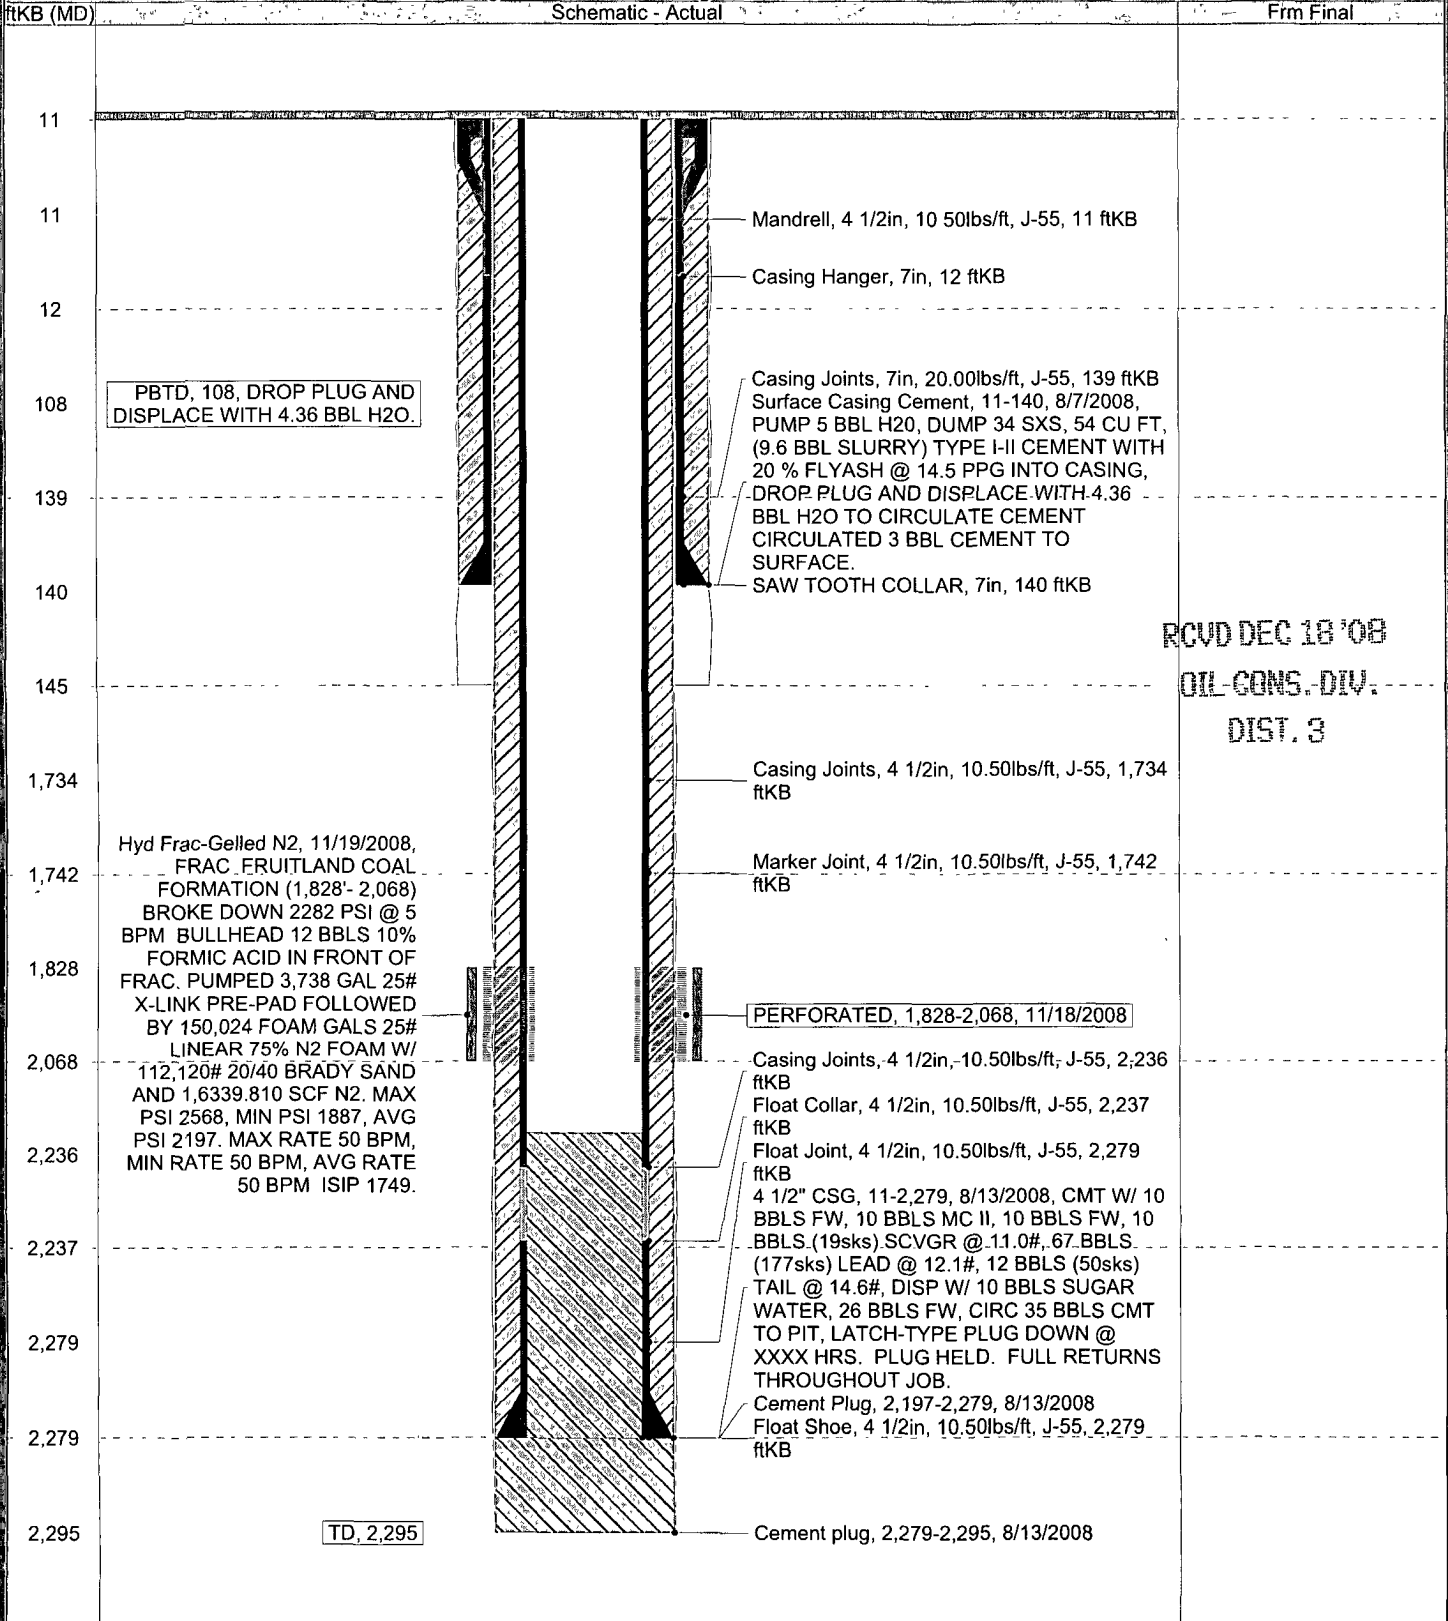

RCVD DEC 18 '08
OIL CONS. DIV.
DIST. 3