


Most Recent Job

Job Category	Primary Job Type	Secondary Job Type	Actual Start Date	End Date
COMPLETIONS	INITIAL COMPLETION	INITIAL COMPLETION	7/18/2008	12/24/2008

Well Config: VERTICAL - Original Hole, 12/30/2008 10:07:11 AM

Schematic - Actual

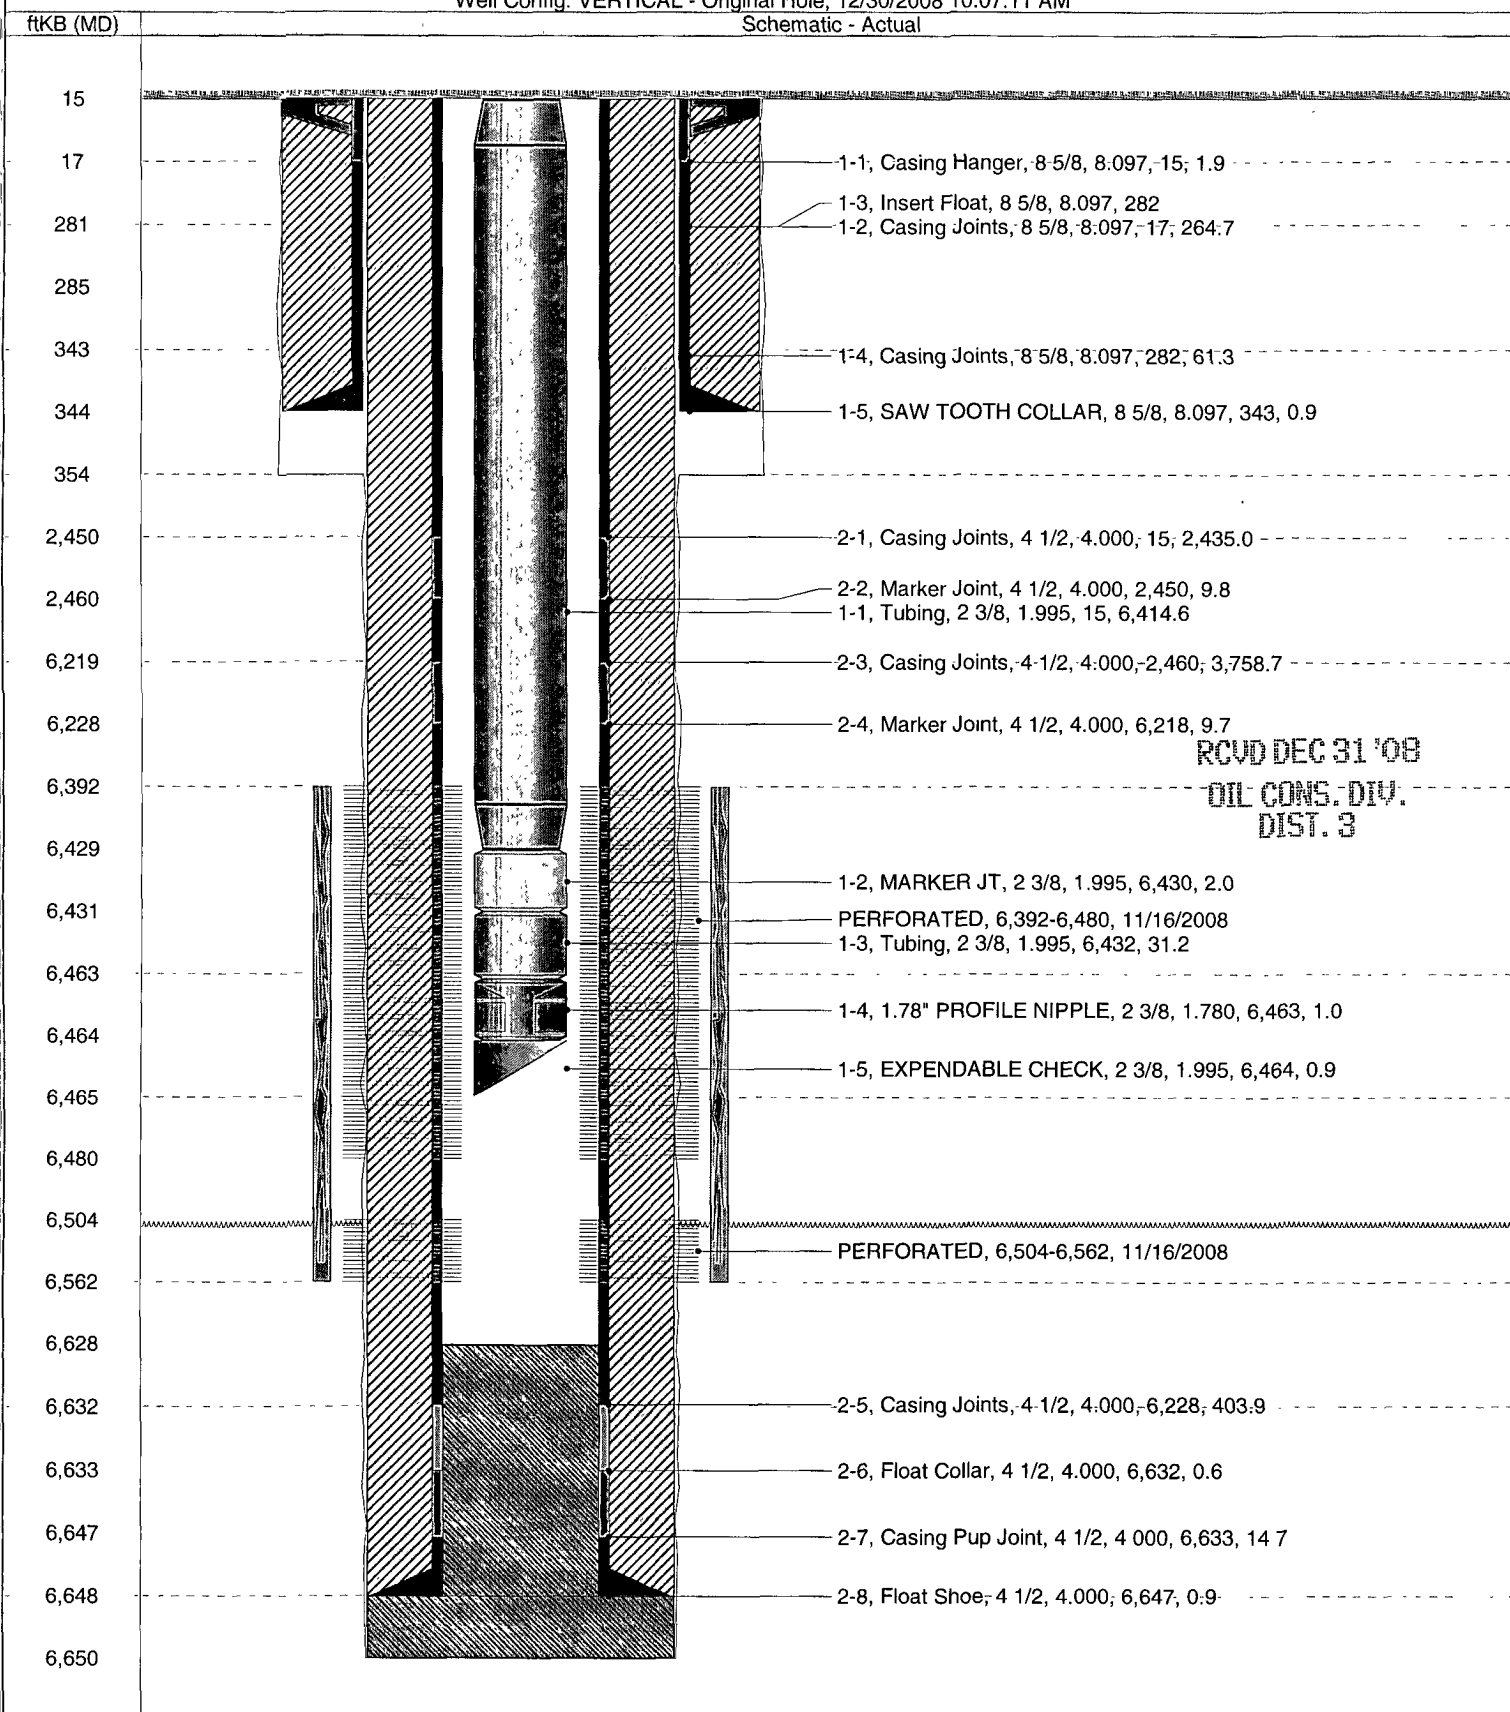

RCVD DEC 31 '08
OIL CONS. DIV.
DIST. 3