

30-045-34627


Most Recent Job

Job Category	Primary Job Type	Secondary Job Type	Actual Start Date	End Date
COMPLETIONS	INITIAL COMPLETION	INITIAL COMPLETION	8/21/2008	12/13/2008

Well Config: VERTICAL - Original Hole, 12/17/2008 7:23:07 AM

ftKB (MD)

Schematic - Actual

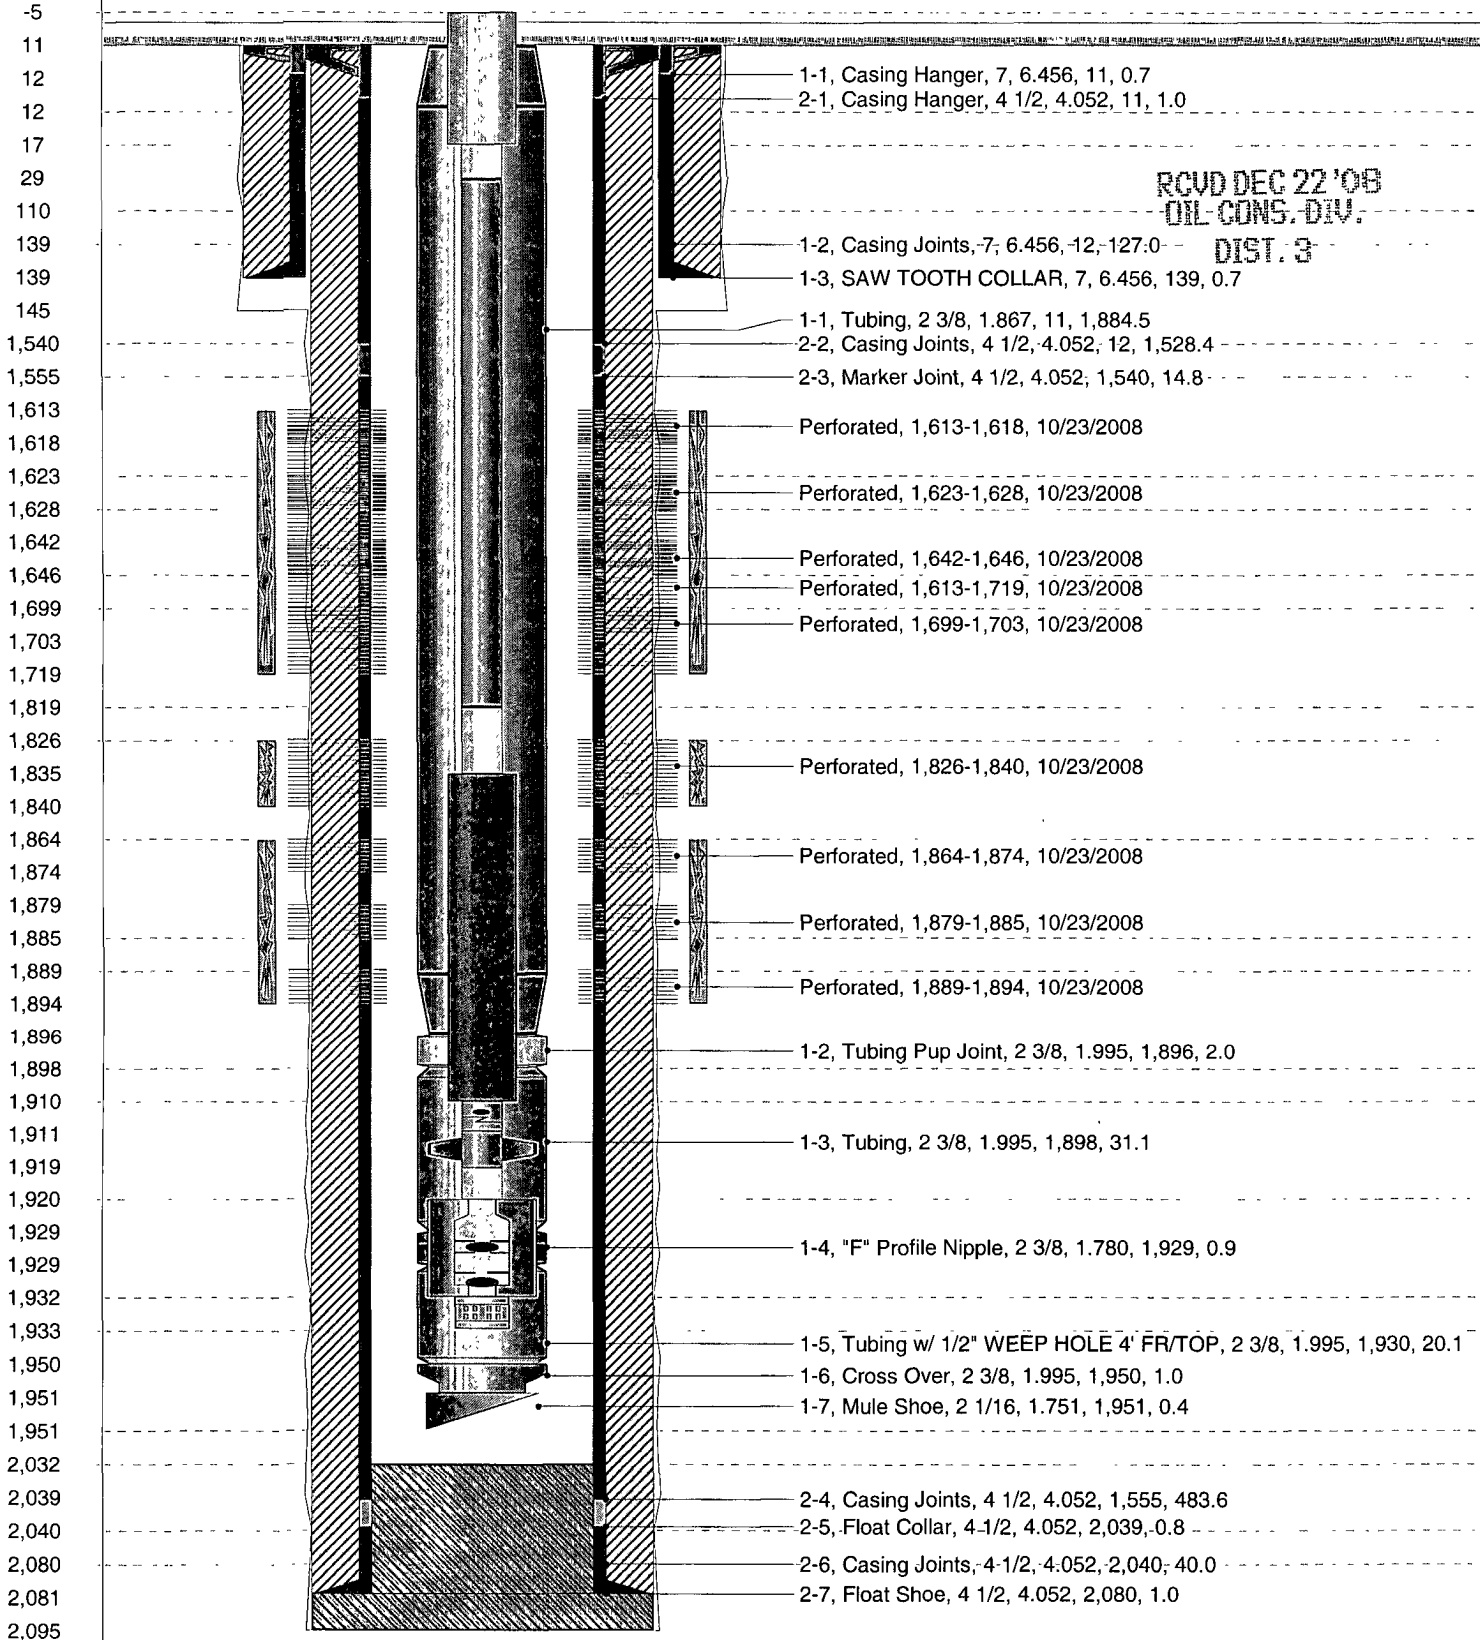

RCVD DEC 22 '08
OIL CONS. DIV.
DIST. 3