

Most Recent Job

Job Category

Primary Job Type

Secondary Job Type

Actual Start Date

End Date

COMPLETIONS

INITIAL COMPLETION

INITIAL COMPLETION

1/21/2009


2/18/2009

Well Config: VERTICAL - Original Hole, 2/19/2009 12:39:25 PM

Schematic - Actual

ftKB (MD)

30-045-34722

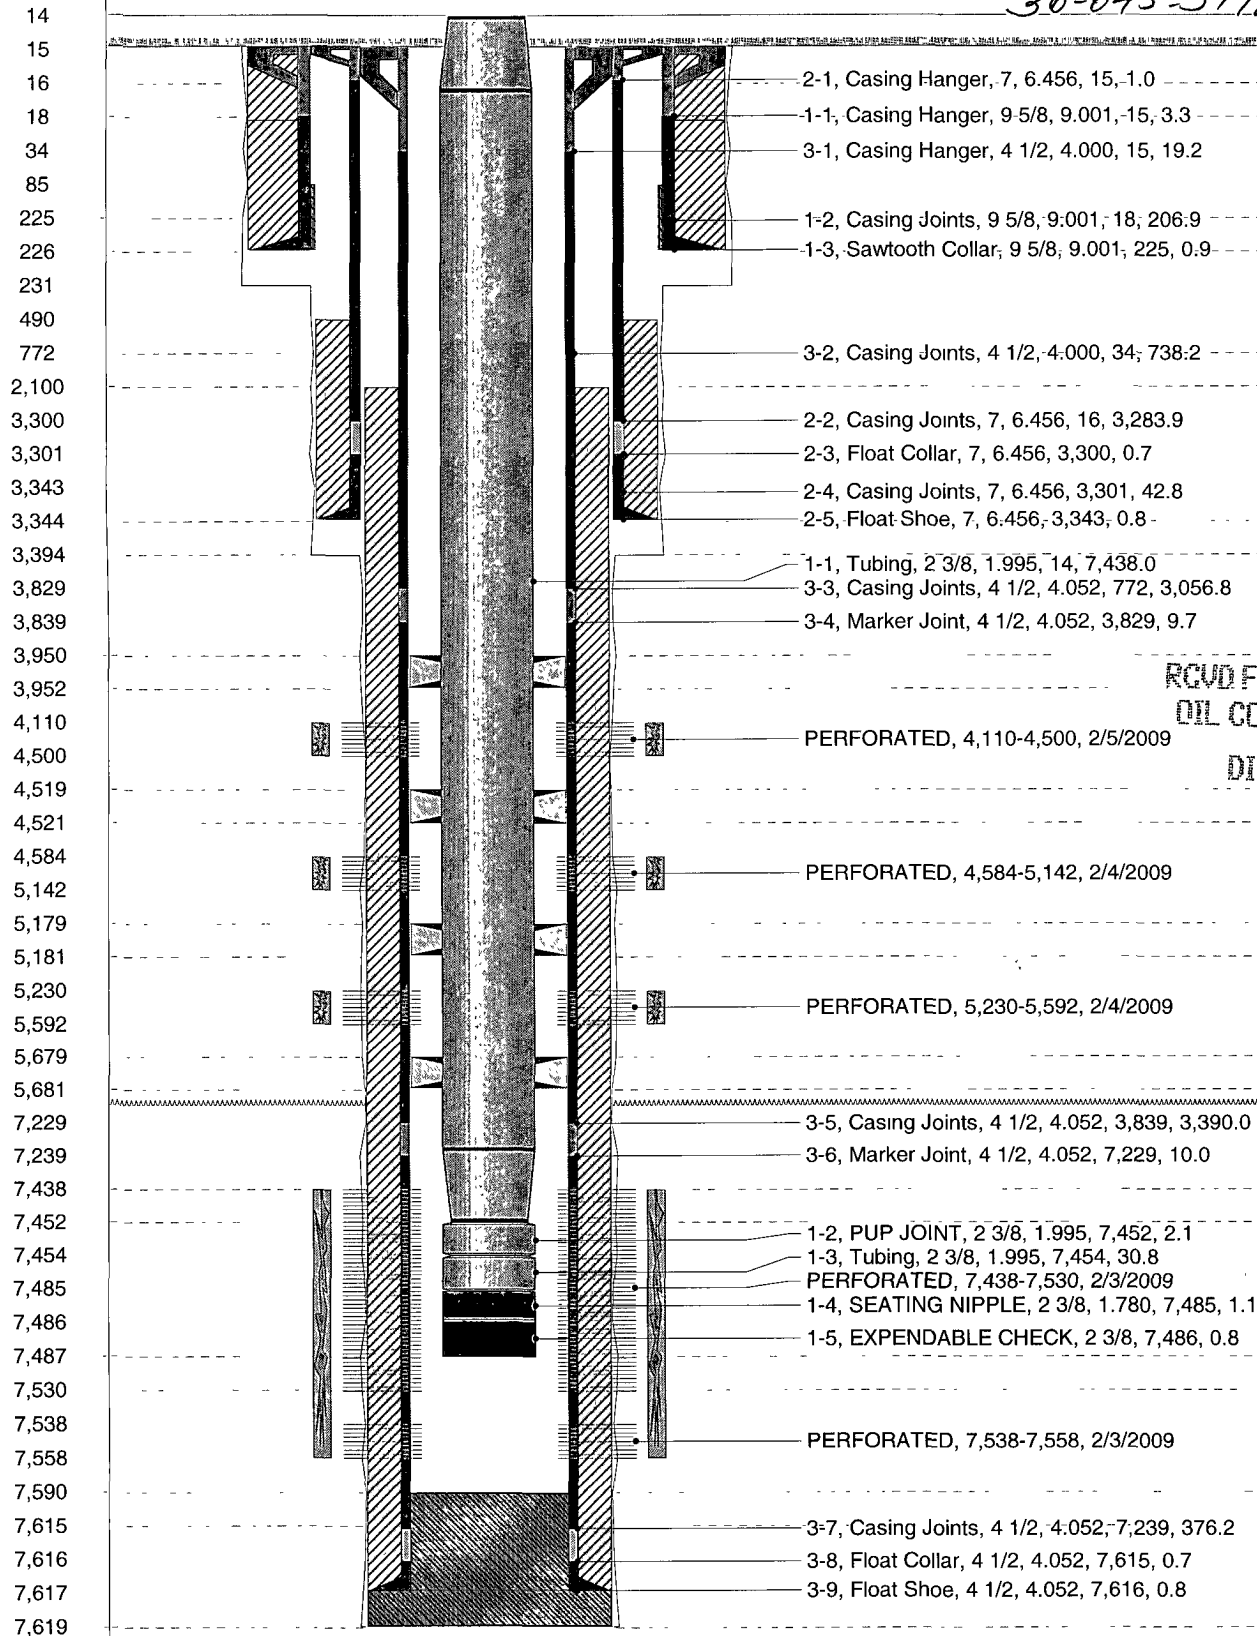

RCVD FEB 26 '09
OIL CONS. DIV.
DIST. 3