

Durington 30-045-34809


Most Recent Job

Job Category	Primary Job Type	Secondary Job Type	Actual Start Date	End Date
COMPLETIONS	INITIAL COMPLETION	INITIAL COMPLETION	1/8/2009	2/18/2009

Well Config: VERTICAL - Original Hole, 2/20/2009 10:34:55 AM

ftKB (MD) Schematic - Actual

30-045-34809

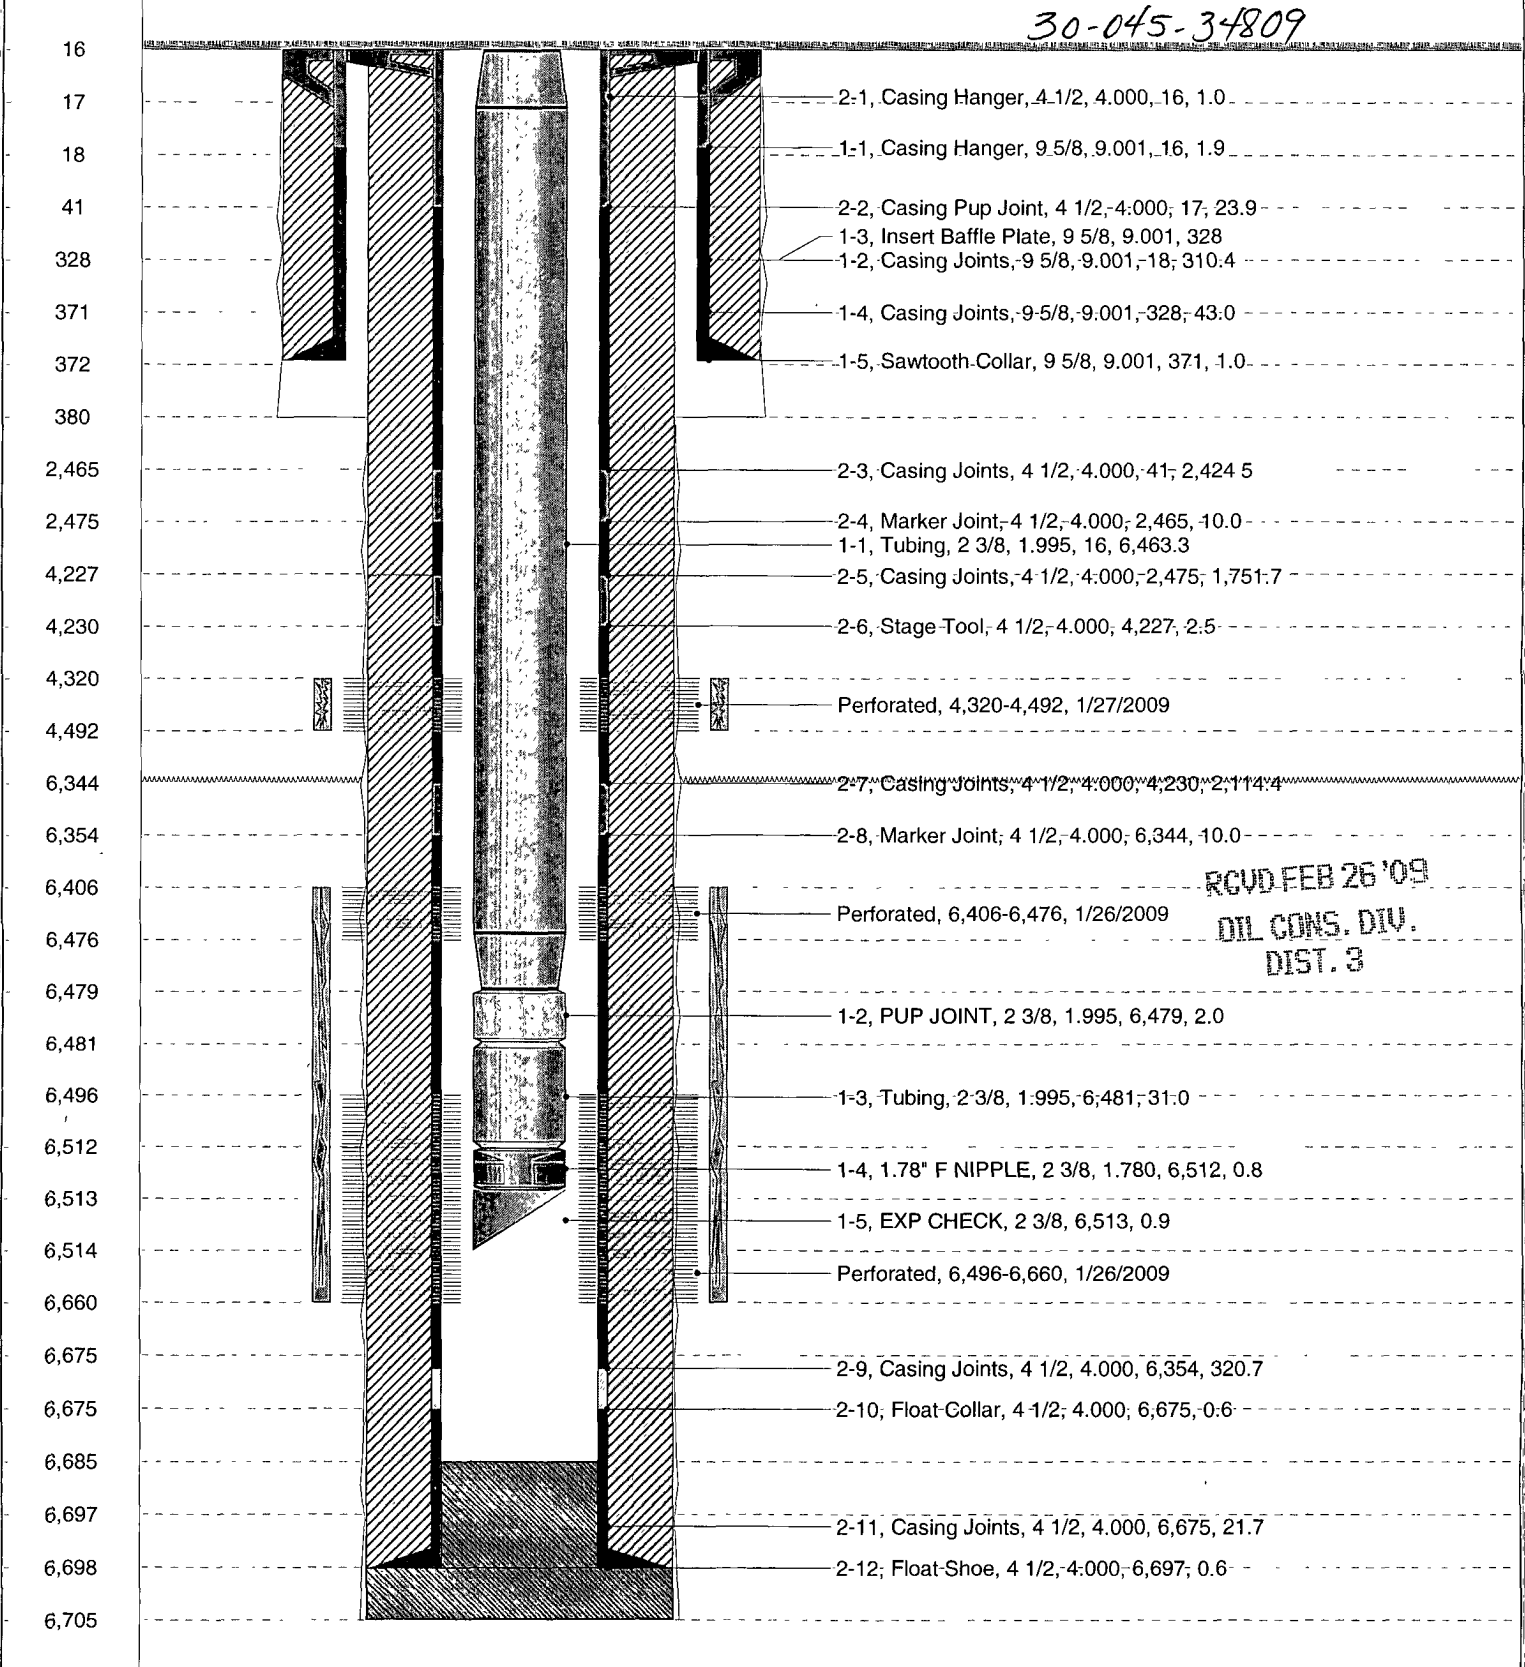

RCVD FEB 26 '09
 OIL CONS. DIV.
 DIST. 3