


Most Recent Job

Job Category	Primary Job Type	Secondary Job Type	Actual Start Date	End Date
COMPLETIONS	INITIAL COMPLETION	INITIAL COMPLETION	2/5/2009	3/3/2009

Well Config: VERTICAL - Original Hole, 3/9/2009 8:15:03 AM

Schematic - Actual

ftKB (MD)

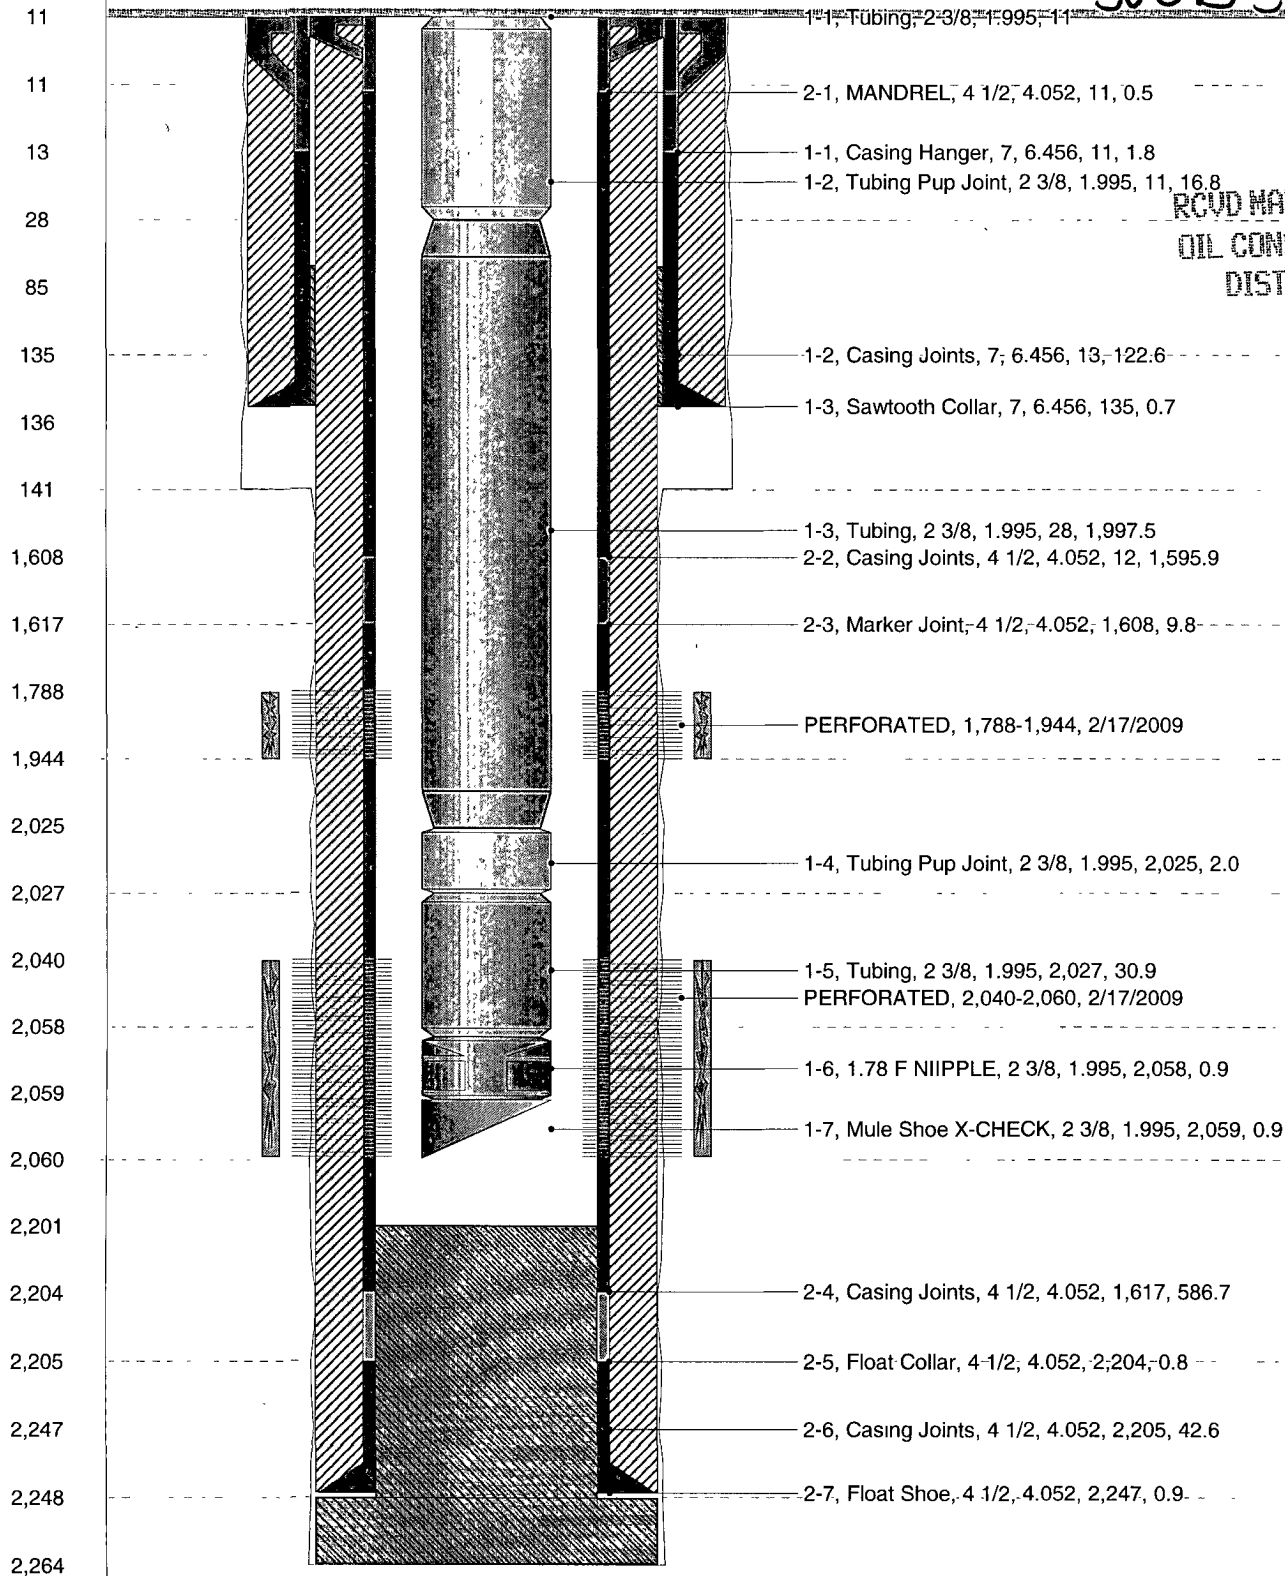

30-045-34823

RCVD MAR 13 '09
OIL CONS. DIV.
DIST. 3