

Burlington
Schematic - Current
CULPEPPER MARTIN SRC #3N

30-045-34793

Most Recent Job

Job Category
COMPLETIONS

Primary Job Type
INITIAL COMPLETION

Secondary Job Type
INITIAL COMPLETION


Actual Start Date
1/27/2009

End Date
3/12/2009

Well Config: VERTICAL - Original Hole: 3/23/2009 12:26:06 PM

Schematic - Actual

ftKB (MD)

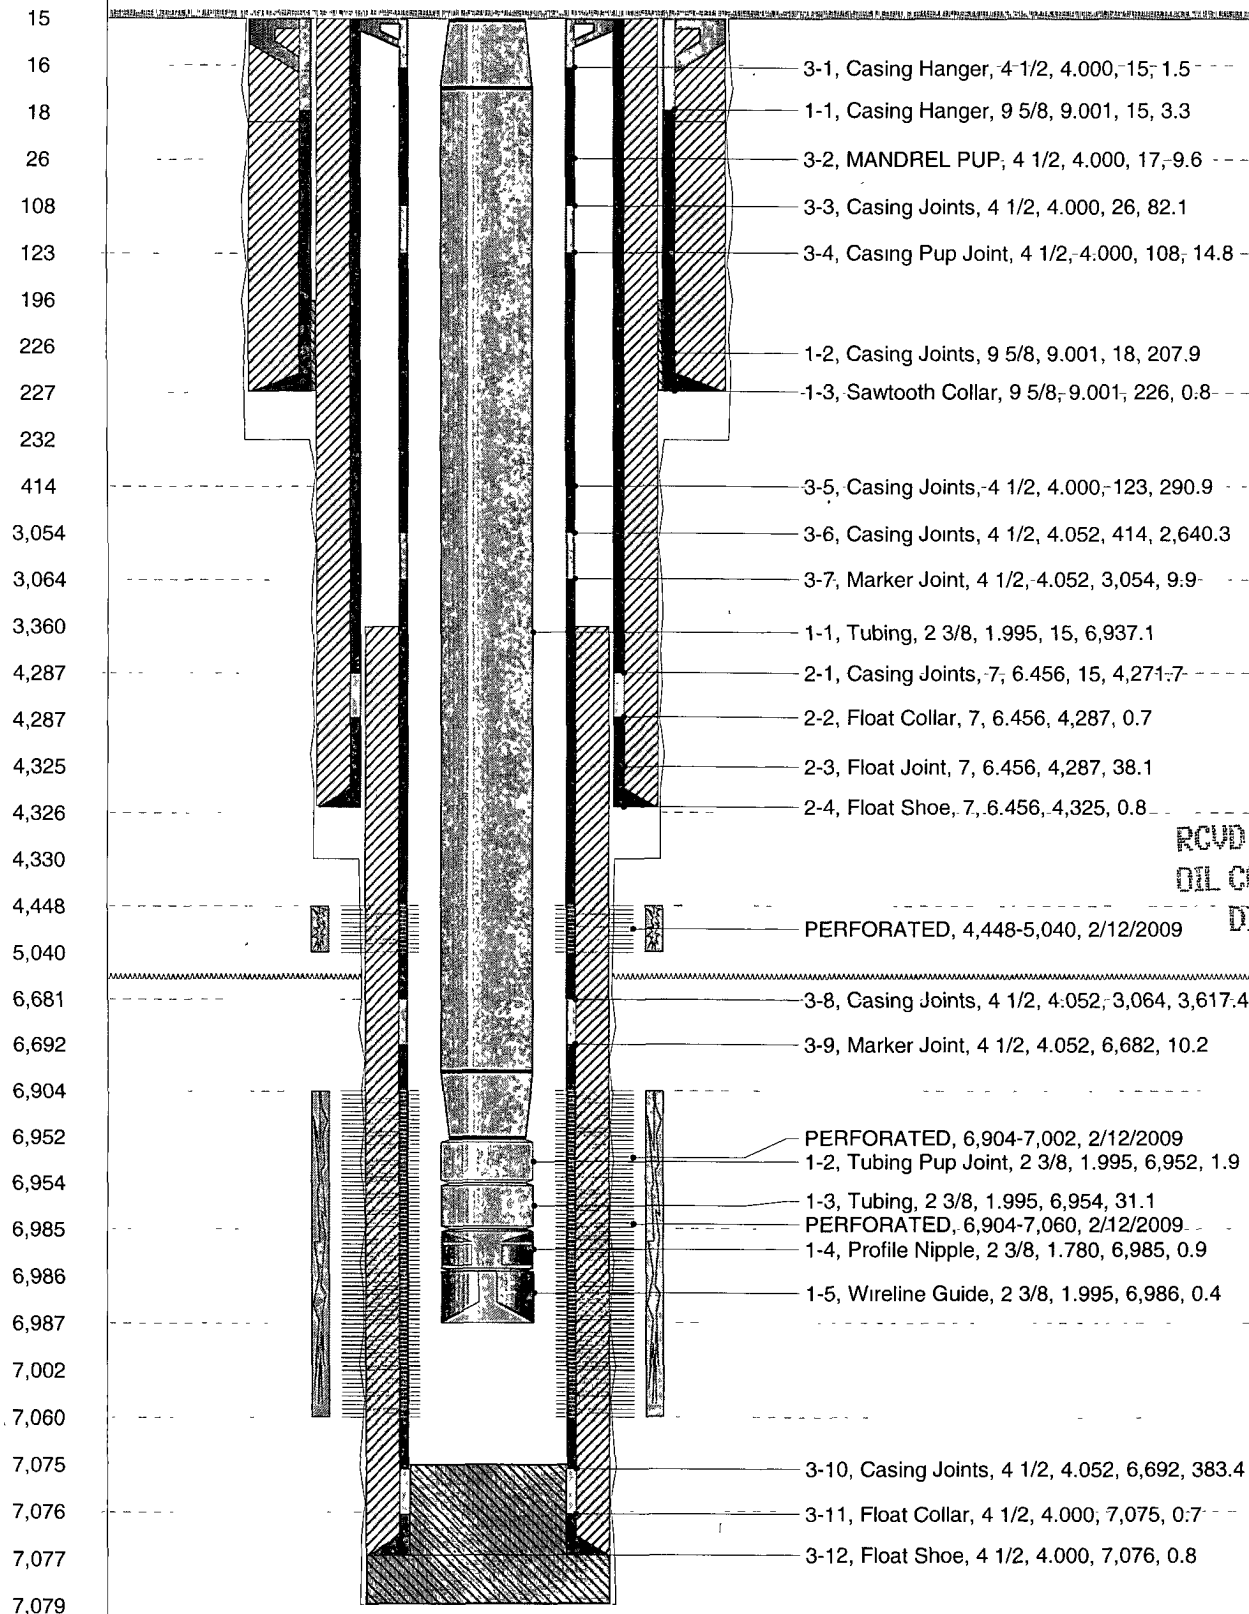

RCVD APR 3 '09
OIL CONS. DIV.
DIST. 3