


Most Recent Job

Job Category	Primary Job Type	Secondary Job Type	Actual Start Date	End Date
WELL INTERVENTION	PLUG & ABDND		3/19/2009	3/30/2009

Well Config: Vertical - Original Hole, 4/14/2009 3:12:47 PM

Schematic - Actual

30-039-20296

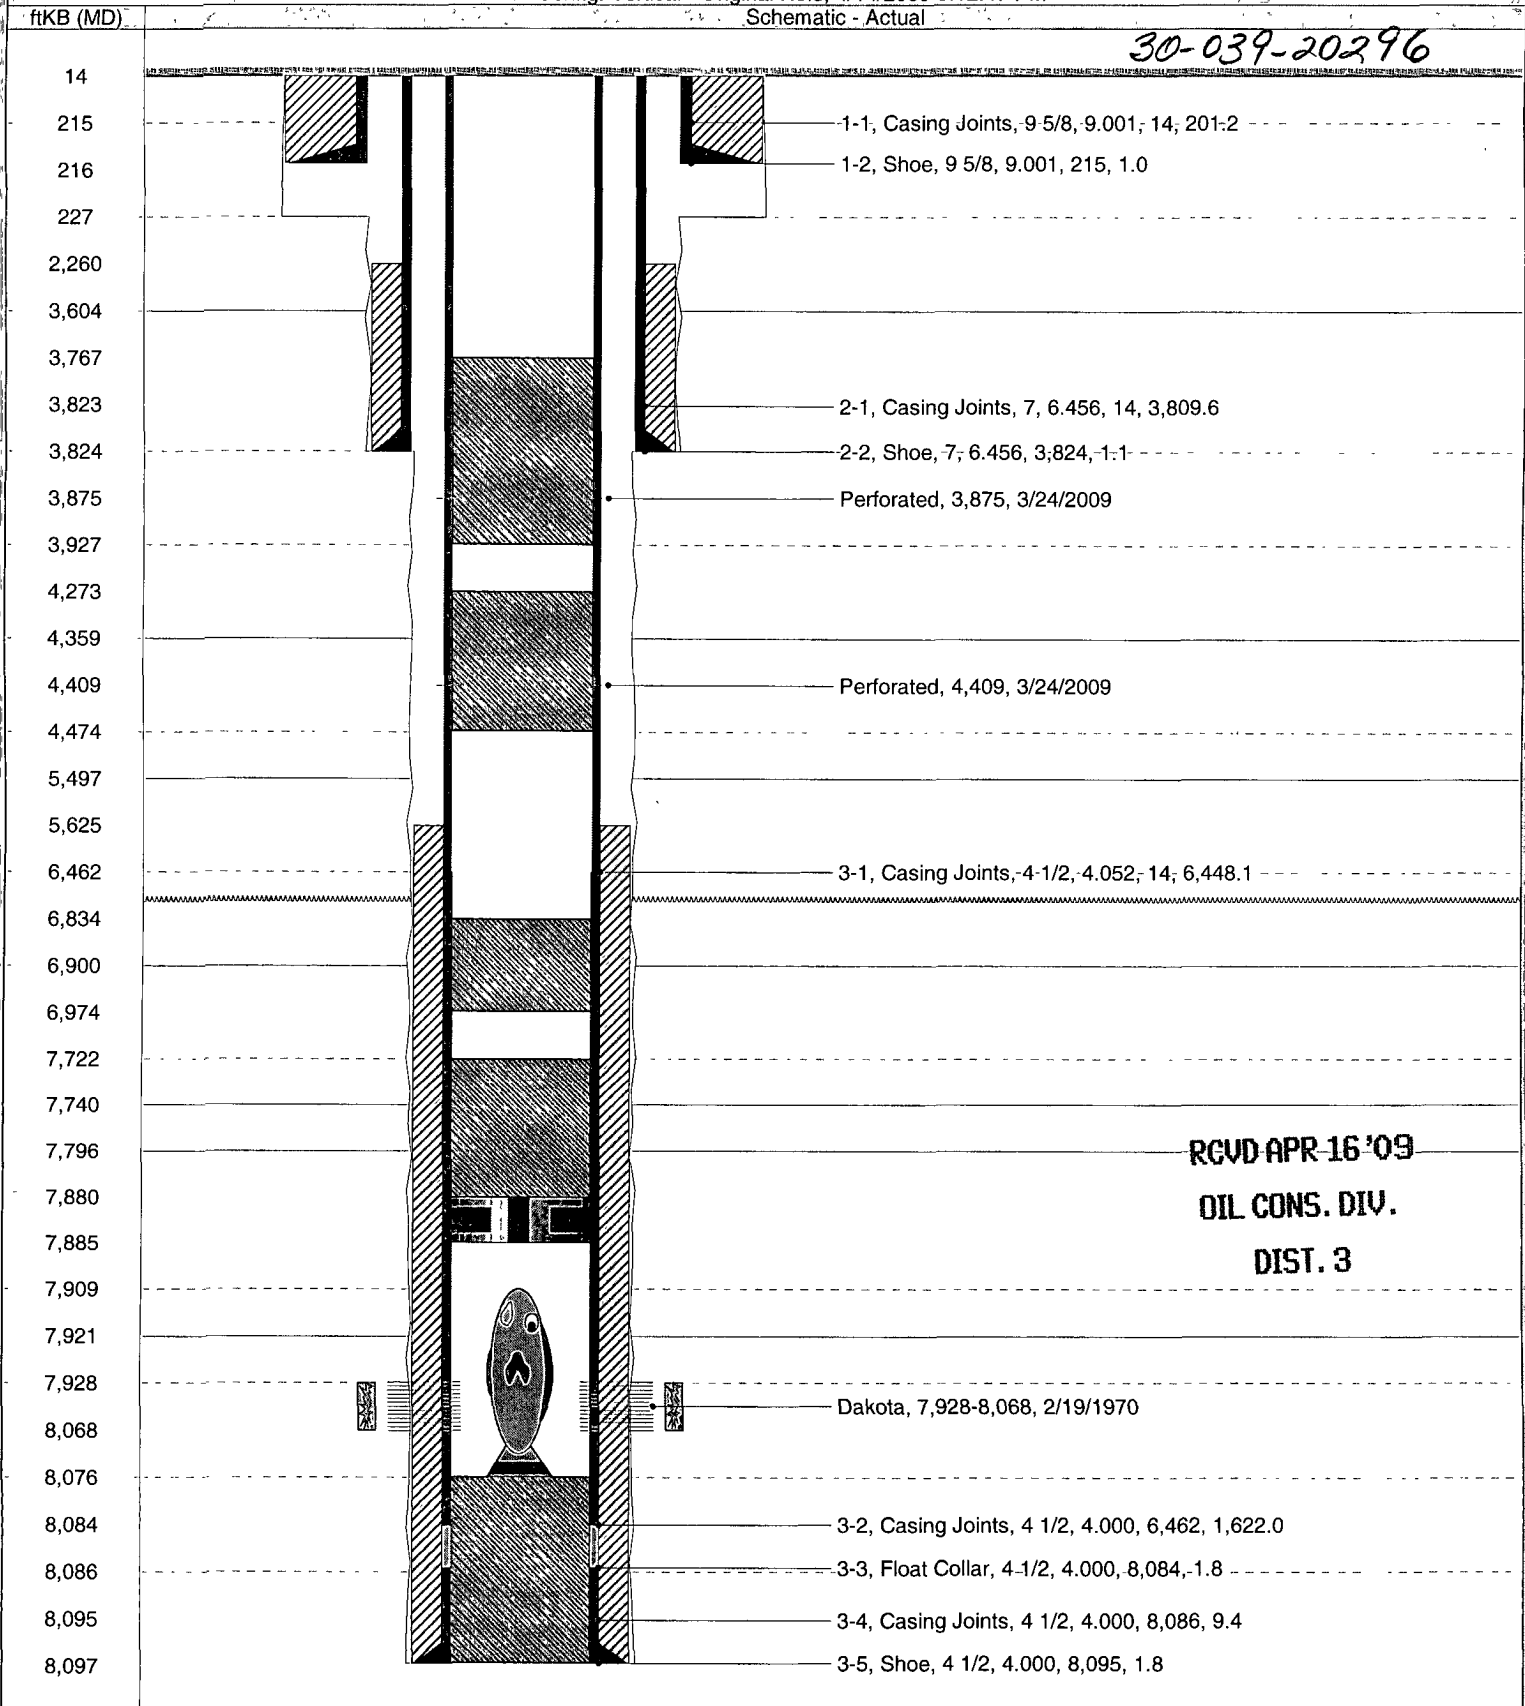

RCVD APR 16 '09
OIL CONS. DIV.
DIST. 3