

Ute Com #23

1820' FNL, 1580' FEL
Unit G, Section 19, T32N, R14W
San Juan County, NM

LAT: 36° 59' 31.884"

LONG: 108° 20' 34.8"

GL = 6,259'

KB= 6,273'

30-045-29265

Wellbore Diagram

Conductor:

16 65# H-40
Set @ 094'
TOC @ surface

Surface Casing:

8-5/8" 24# K-55
Set @ 1042'
TOC @ surface

Production Casing:

5-1/2" 17# L-80
Set @ 8,718'
TOC @ surface


Sidetrack:

3-1/2" 9.3# J-55
Set: 8,630'
TOC @ 5,130'

Tubing:

1-3/4" 1 1/2"
Set: 8,443'
SN: 8,444'

Point Lookout	N/A
Mancos	N/A
Niobrara	1,762'
Greenhorn	2,424'
Graneros	2,504'
Dakota	2,550'
Morrison	2,818'
Junction Creek	3,317'
Summerville	3,683'
Todilto	3,777'
Entrada	3,789'
Chinle	3,891'
Cutler	5,360' Sidetracked
Hermosa	6,949' at 7338'
Ismay	8,072' 8130'
Desert Creek	8,264' 8416'
Akah	8,367' 8617'
Barker Creek	8,532' NDE

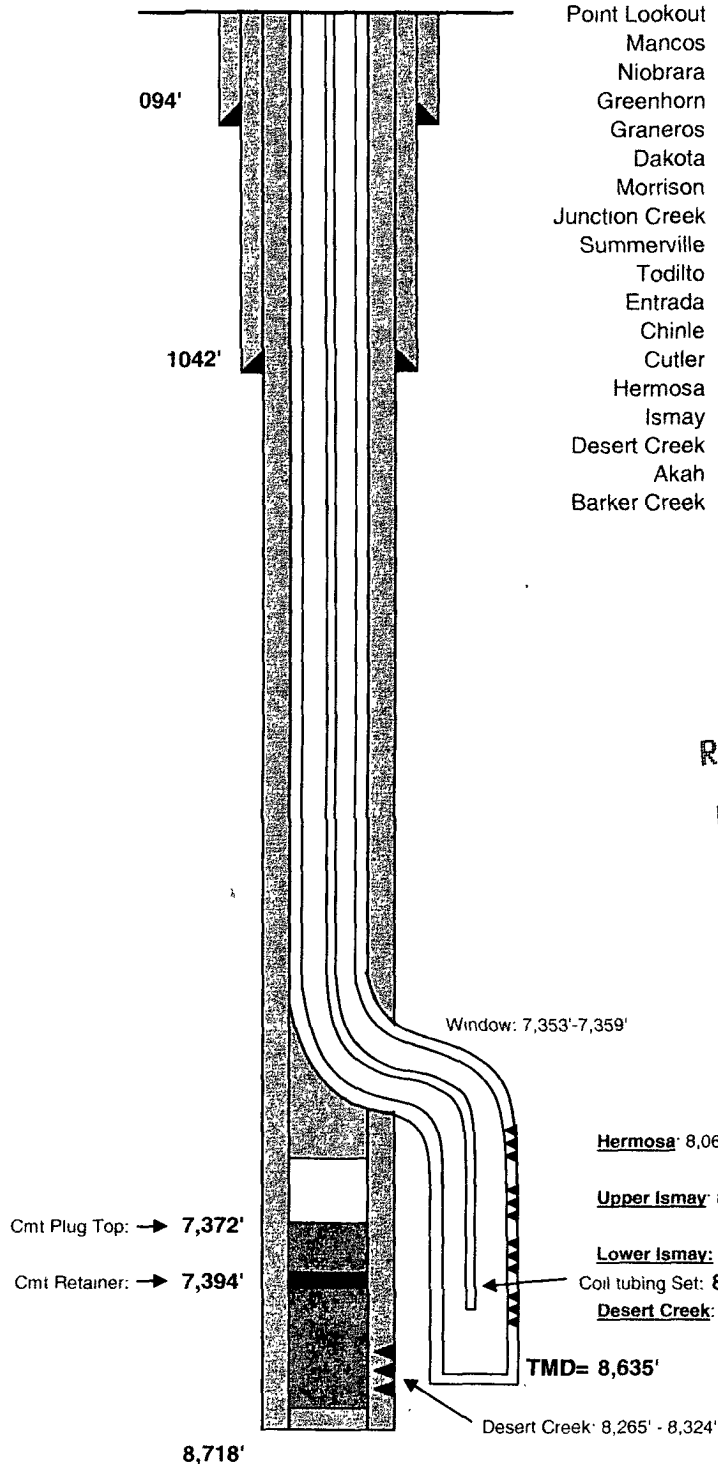

RCVD MAY 20 '09

OIL CONS. DIV.

DIST. 3