

Schematic - Current

SAN JUAN 28-6 UNIT #167N

ConocoPhillips

Bullington

30.039-30603

Most Recent Job

Jobs

Job Category
COMPLETIONS

Primary Job Type
INITIAL COMPLETION

Secondary Job Type
INITIAL COMPLETION


Actual Start Date
3/25/2009

End Date
6/9/2009

Well Config: VERTICAL - Original Hole, 6/18/2009 2:21:50 PM

Schematic - Actual

ftKB (MD)

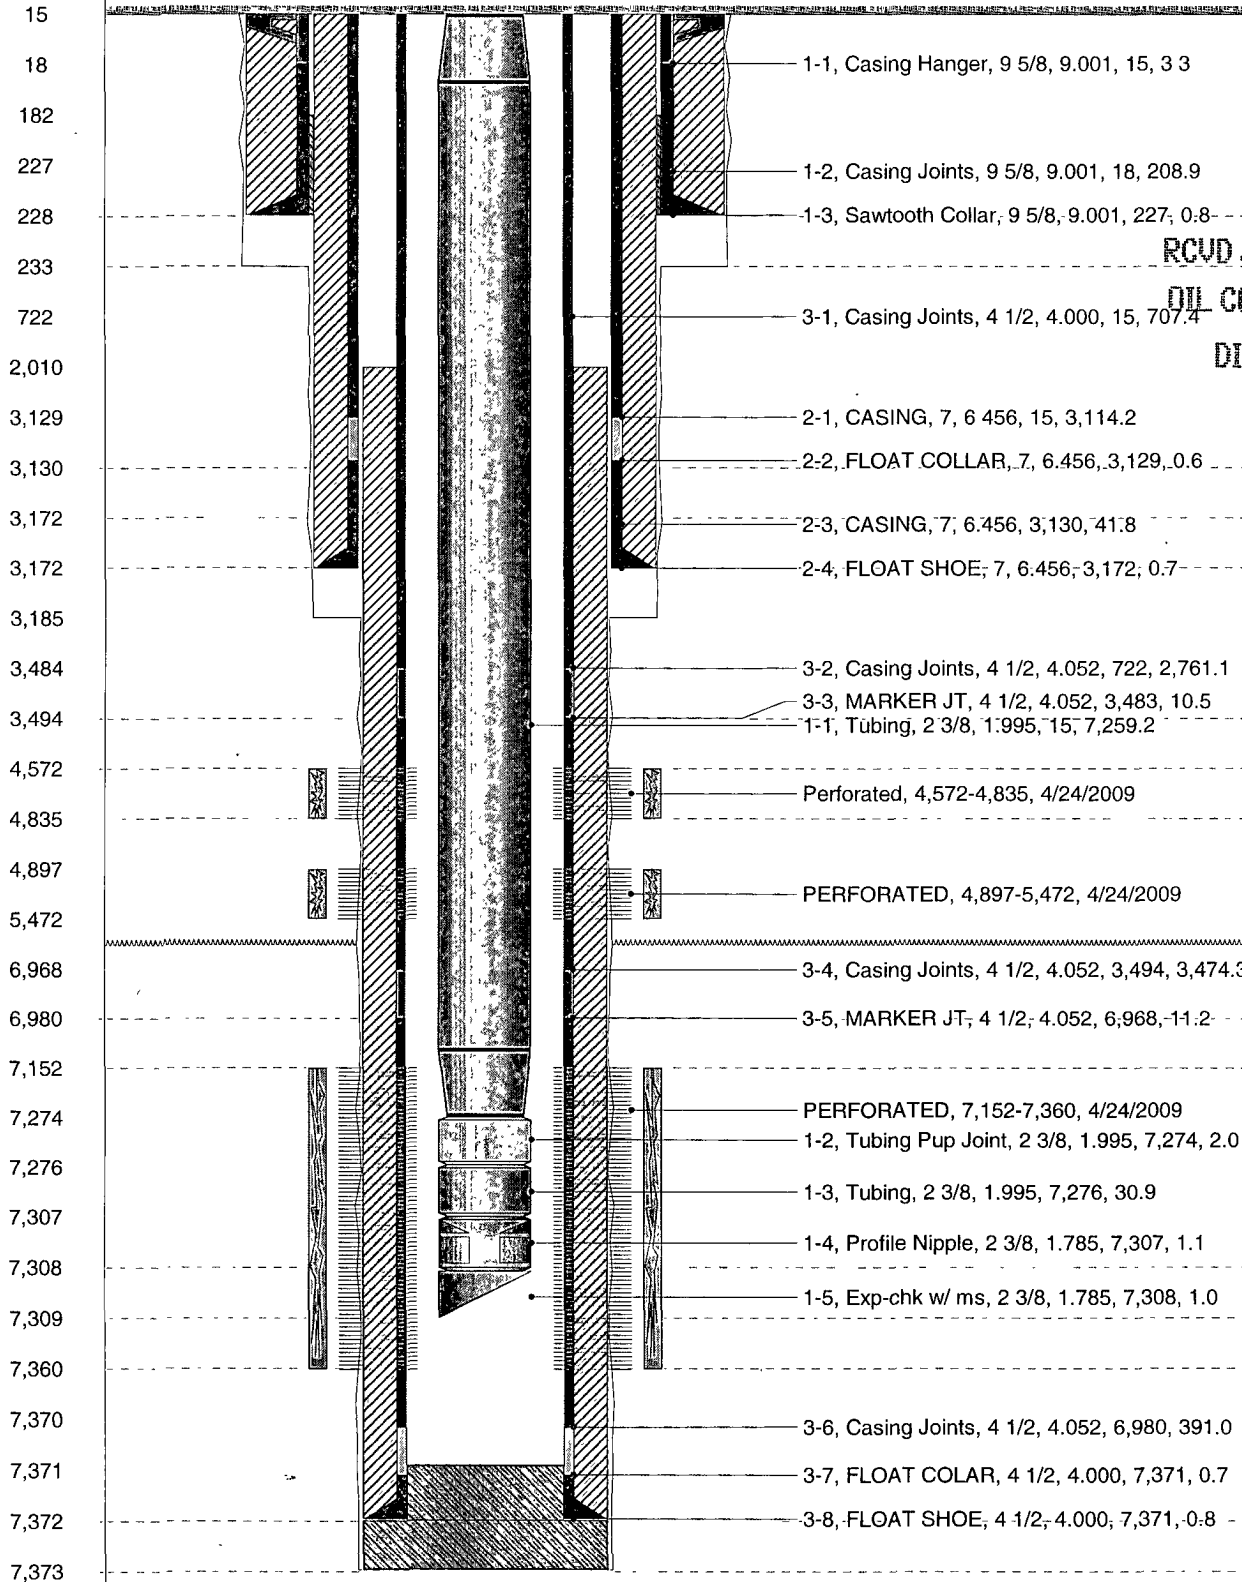

RCVD JUN 25 '09

OIL CONS. DIV.

DIST. 3