



Schematic - Current

WILMUTH #100S

Most Recent Job


Jobs

Job Category	Primary Job Type	Secondary Job Type	Actual Start Date	End Date
COMPLETIONS	INITIAL COMPLETION	INITIAL COMPLETION	5/29/2009	6/18/2009

Well Config: VERTICAL - Original Hole: 7/1/2009 8:08:07 AM

Schematic - Actual

ftKB (MD)

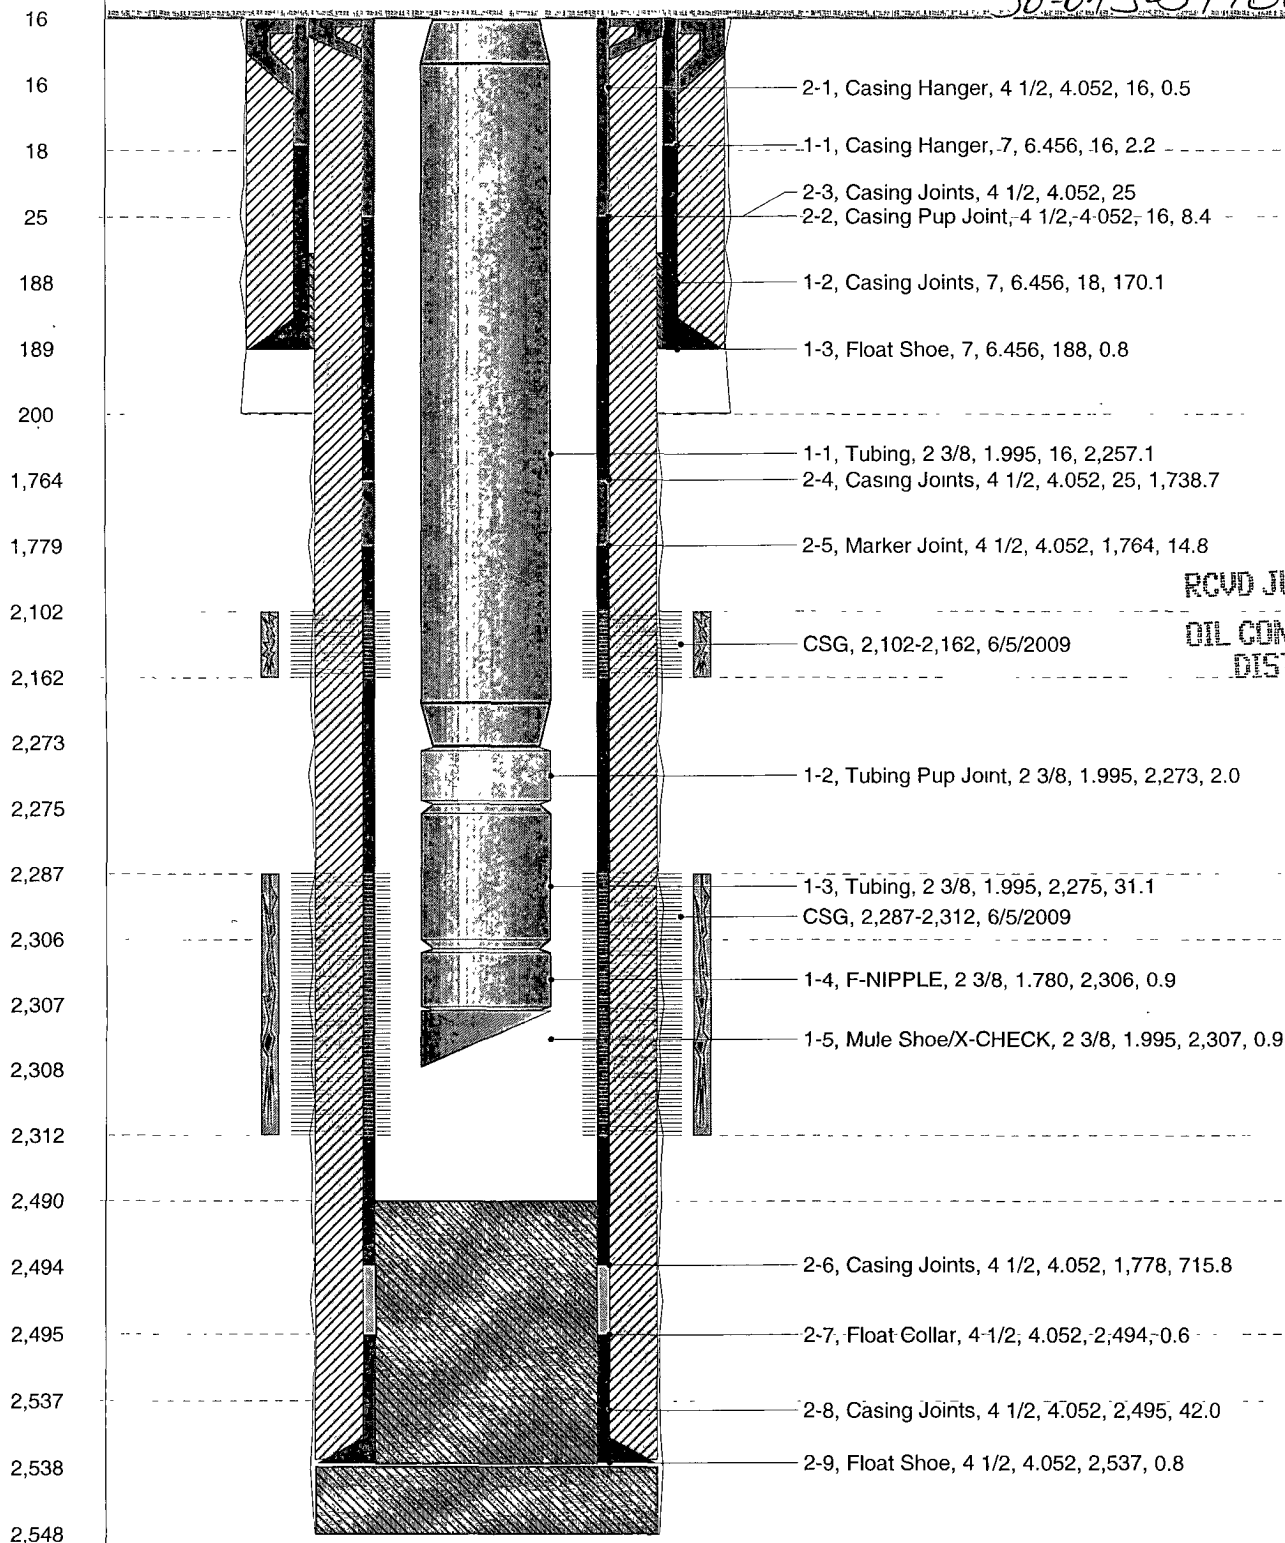

RCVD JUL 7 '09

OIL CONS. DIV.
DIST. 3