


Most Recent Job

Jobs

Job Category	Primary Job Type	Secondary Job Type	Actual Start Date	End Date
COMPLETIONS	INITIAL COMPLETION	INITIAL COMPLETION	7/23/2009	11/20/2009

Well Config: VERTICAL - Original Hole, 11/24/2009 11:07:00 AM				
Schematic - Actual				

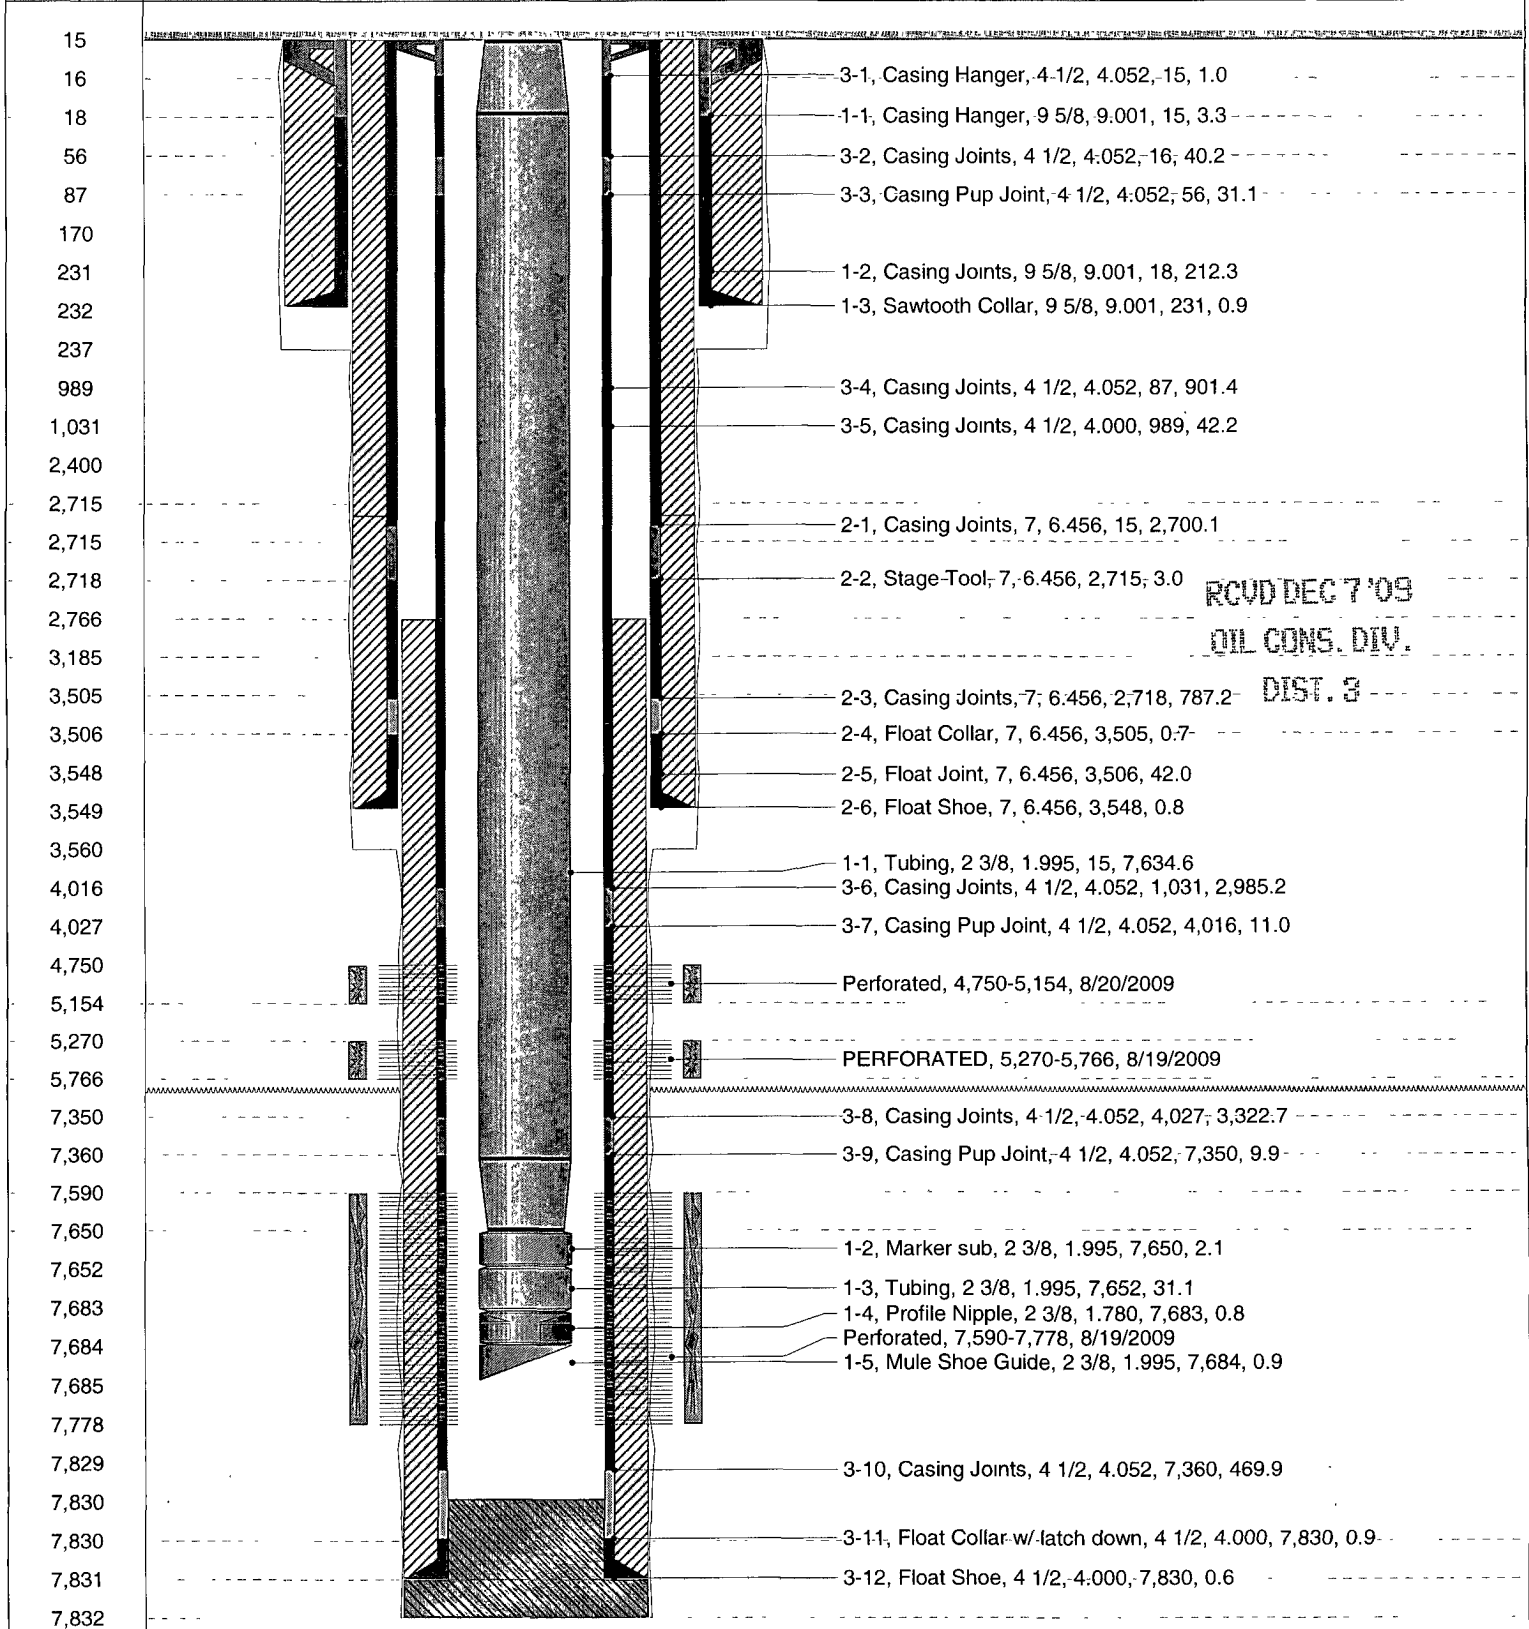

RCVD DEC 7 '09
OIL CONS. DIV.
DIST. 3