


BLOWOUT PREVENTER DIAGRAM
3000# W.P.

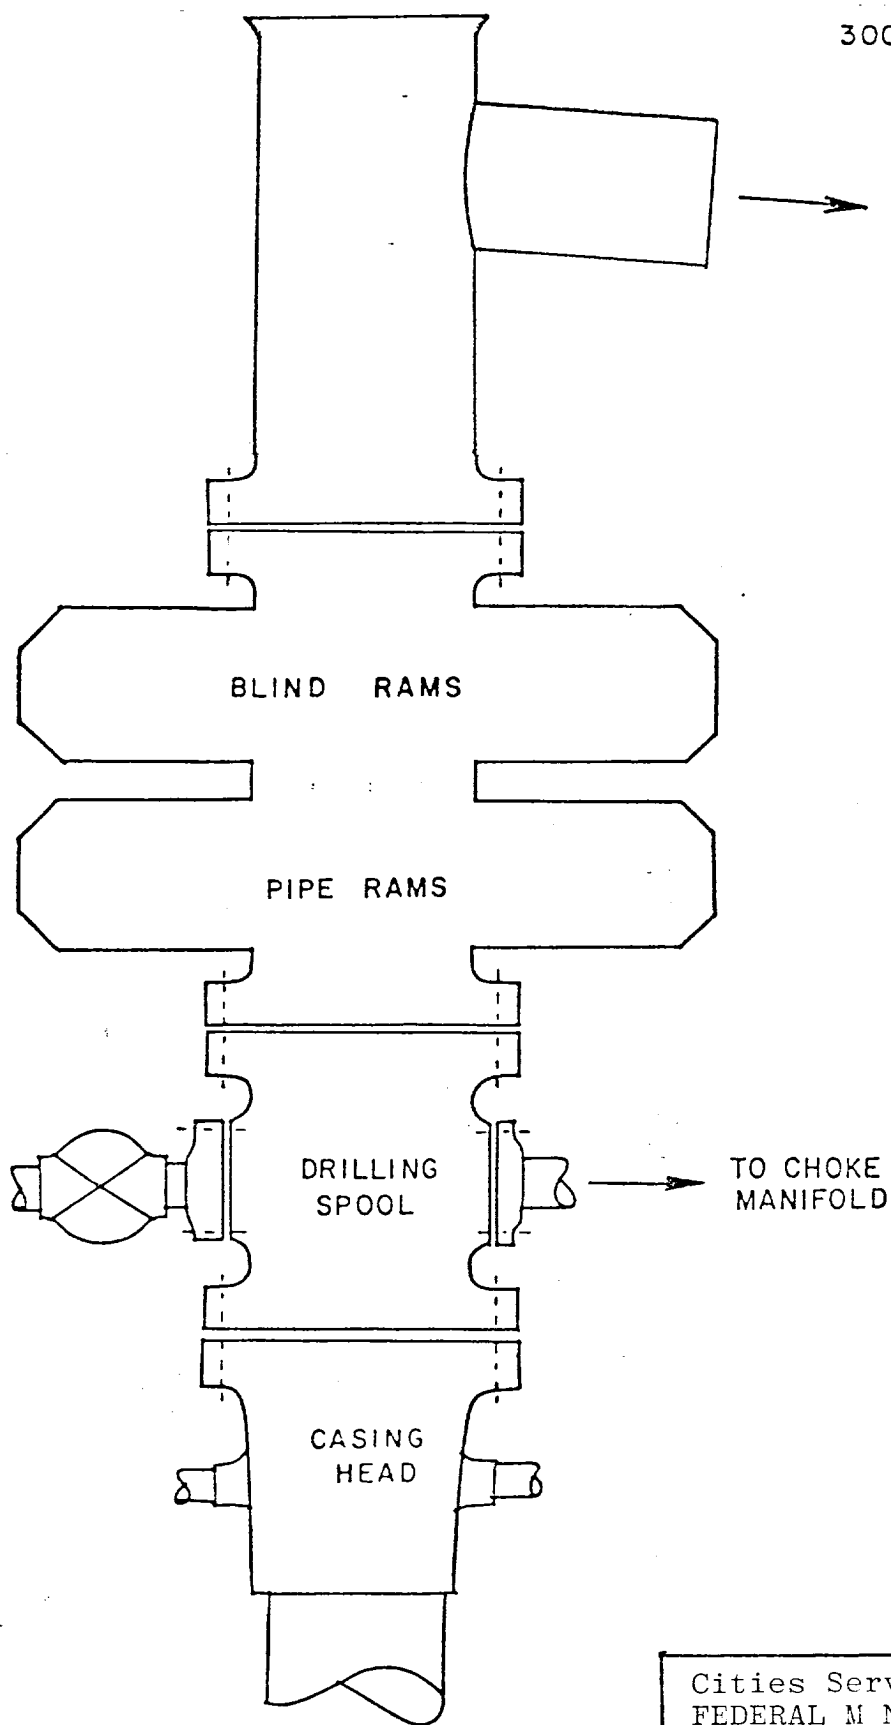

Cities Service Co.'s
FEDERAL M No. 1
330' FSL & 990' FEL
Section 21-19N-5W
McKinley County, New Mexico
Lse # NM 26658