

DALTON WELLS LOGGING
GRANTS, NEW MEXICO

DATE: 02-24-85

CLIENT: MISC CUSTOMER
AREA: SEC 30-20N 9W
REMARKS CONCERNING BORE HOLE:

BORE HOLE NO: FEB. A-Z
OPERATOR: H DALTON

DRIFTED FROM: 1090 FEET.
DECLINATION: 13.005 * = SURVEYED POINT

RECEIVED
APR 30 1985
OIL CON. DIV
DIST. 3

CABLE DEPTH	SLANT ANGLE	SLANT ANGLE BEARING	COORDINATES		TOTAL COORDINATES		DISP	COLLAR BEARING		TUN
			N/S	E/W	SUM N/S	SUM E/W				
25.00	0.05	283.00 (N 77.00W)	0.01	-0.04	0.01	-0.04	0.04	283.00 (N 77.00W)	25.00	
50.00	0.10	283.00 (N 77.00W)	0.01	-0.04	0.02	-0.09	0.09	283.00 (N 77.00W)	50.00	
75.00	0.15	284.50 (N 75.50W)	0.02	-0.06	0.04	-0.15	0.15	283.86 (N 76.14W)	75.00	
100.00	0.20	286.00 (N 74.00W)	0.02	-0.06	0.05	-0.21	0.22	284.20 (N 75.80W)	100.00	
125.00	0.35	276.50 (N 83.50W)	0.01	-0.15	0.06	-0.36	0.37	279.37 (N 80.63W)	125.00	
150.00	0.50	267.00 (S 87.00W)	0.01	-0.15	0.07	-0.51	0.52	277.34 (N 82.66W)	150.00	
175.00	0.46	245.00 (S 65.00W)	-0.09	-0.18	-0.02	-0.70	0.70	268.41 (S 88.41W)	175.00	
200.00	0.50	223.00 (S 43.00W)	-0.09	-0.18	-0.10	-0.88	0.89	263.20 (S 83.20W)	200.00	
225.00	0.41	258.00 (S 78.00W)	-0.04	-0.17	-0.14	-1.05	1.06	262.33 (S 82.33W)	225.00	
250.00	0.50	293.00 (N 67.00W)	-0.04	-0.17	-0.18	-1.23	1.24	261.71 (S 81.71W)	249.99	
275.00	0.55	295.50 (N 64.50W)	0.10	-0.22	-0.08	-1.45	1.45	267.03 (S 87.03W)	274.99	
300.00	0.60	298.00 (N 62.00W)	0.10	-0.22	0.03	-1.66	1.66	271.00 (N 89.00W)	299.99	
325.00	0.55	304.50 (N 55.50W)	0.13	-0.20	0.16	-1.86	1.87	274.98 (N 85.02W)	324.99	
350.00	0.50	311.00 (N 49.00W)	0.13	-0.20	0.30	-2.06	2.08	278.16 (N 81.84W)	349.99	
375.00	0.54	301.50 (N 58.50W)	0.12	-0.20	0.42	-2.26	2.30	280.42 (N 79.58W)	374.99	
400.00	0.60	292.00 (N 68.00W)	0.12	-0.20	0.54	-2.46	2.52	282.27 (N 77.73W)	399.99	
425.00	0.55	290.00 (N 70.00W)	0.08	-0.23	0.62	-2.69	2.76	282.96 (N 77.04W)	424.99	
450.00	0.50	288.00 (N 72.00W)	0.08	-0.23	0.70	-2.91	3.00	283.54 (N 76.46W)	449.99	
475.00	0.45	285.50 (N 74.50W)	0.05	-0.19	0.76	-3.16	3.19	283.27 (N 76.33W)	474.98	
500.00	0.40	283.00 (N 77.00W)	0.05	-0.19	0.81	-3.39	3.39	283.80 (N 76.20W)	499.98	
525.00	0.40	289.50 (N 70.50W)	0.06	-0.16	0.87	-3.46	3.56	284.07 (N 75.93W)	524.98	
550.00	0.40	296.00 (N 64.00W)	0.06	-0.16	0.92	-3.62	3.74	284.32 (N 75.68W)	549.98	
575.00	0.55	294.50 (N 65.50W)	0.10	-0.22	1.02	-3.84	3.97	284.91 (N 75.09W)	574.98	
600.00	0.70	293.00 (N 67.00W)	0.10	-0.22	1.12	-4.06	4.21	285.43 (N 74.57W)	599.98	


670.00	0.80	289.00 (N 71.00W)	0.11	-0.33	1.48	-4.94	5.16	286.63 (N 73.37W)	674.97
700.00	0.90	283.00 (N 77.00W)	0.11	-0.33	1.59	-5.27	5.51	286.73 (N 73.27W)	699.97
725.00	0.84	289.50 (N 70.50W)	0.12	-0.35	1.71	-5.62	5.88	286.88 (N 73.12W)	724.97
750.00	0.80	296.00 (N 64.00W)	0.12	-0.35	1.83	-5.97	6.24	287.01 (N 72.99W)	749.97
775.00	0.74	287.00 (N 73.00W)	0.10	-0.31	1.92	-6.28	6.57	287.04 (N 72.96W)	774.96
800.00	0.70	278.00 (N 82.00W)	0.10	-0.31	2.02	-6.59	6.89	287.07 (N 72.93W)	799.96
825.00	0.79	289.00 (N 71.00W)	0.12	-0.32	2.14	-6.91	7.23	287.23 (N 72.77W)	824.96
850.00	0.90	300.00 (N 60.00W)	0.12	-0.32	2.26	-7.23	7.58	287.37 (N 72.63W)	849.96
875.00	0.90	301.50 (N 58.50W)	0.21	-0.33	2.47	-7.56	7.96	288.06 (N 71.94W)	874.95
900.00	0.90	303.00 (N 57.00W)	0.21	-0.33	2.67	-7.90	8.34	288.69 (N 71.31W)	899.95
925.00	0.95	299.00 (N 61.00W)	0.20	-0.36	2.87	-8.26	8.75	289.16 (N 70.84W)	924.95
950.00	1.00	295.00 (N 65.00W)	0.20	-0.36	3.07	-8.62	9.15	289.60 (N 70.40W)	949.94
975.00	1.00	291.00 (N 69.00W)	0.16	-0.41	3.23	-9.03	9.59	289.66 (N 70.34W)	974.94
1000.00	1.00	287.00 (N 73.00W)	0.16	-0.41	3.38	-9.44	10.02	289.72 (N 70.28W)	999.94
1025.00	1.00	284.00 (N 76.00W)	0.11	-0.42	3.49	-9.86	10.46	289.48 (N 70.52W)	1024.93
1050.00	1.00	281.00 (N 79.00W)	0.11	-0.42	3.59	-10.28	10.89	289.26 (N 70.74W)	1049.93
1075.00	1.29	291.63 (N 68.38W)	0.20	-0.50	3.79	-10.79	11.43	289.35 (N 70.65W)	1074.92
1090.00	1.50	298.00 (N 62.00W)	0.12	-0.30	3.91	-11.09	11.75	289.40 (N 70.60W)	1089.92

END OF HOLE: 11.75 FEET. BEARING: 289.40 (N 70.60W)

DALTON WELL LOGGING

SCALE: 1 INCH = 2 FEET.

LEGEND: C = COLLAR
R = BOTTOM OF HOLE
* = COORDINATE OF POINT IN TABLE

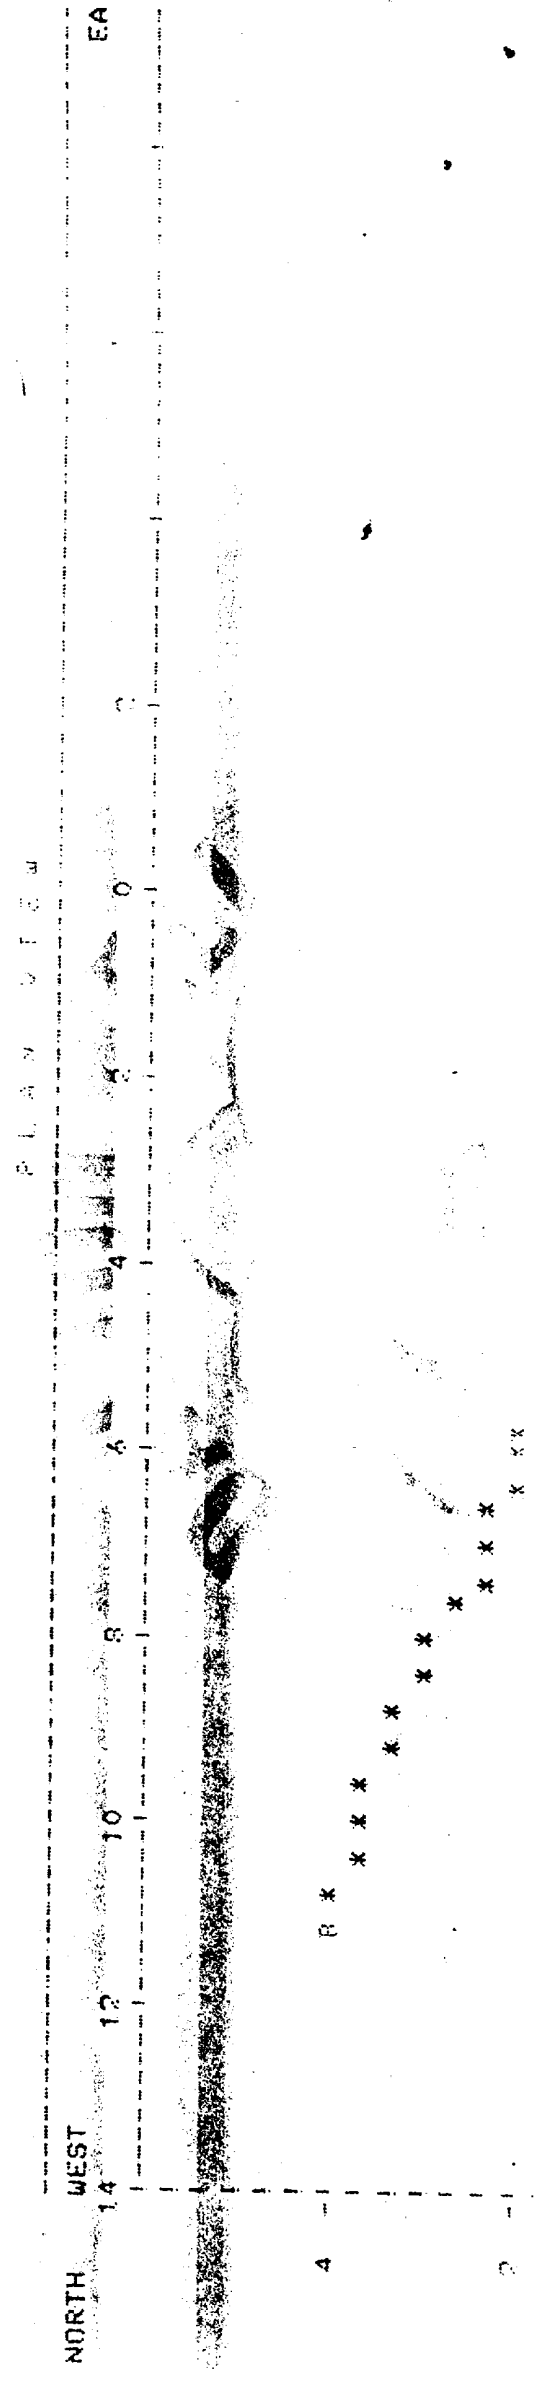

***** C

2000

SOUTH

DALTON WELL LOGGING

SCALE: 1 HORIZONTAL INCH = 4 FEET.
1 VERTICAL INCH = 150 FEET.

IN GROUND VIEWS

