

UNITED STATES
DEPARTMENT OF THE INTERIOR
GEOLOGICAL SURVEY

30-043-20569

APPLICATION FOR PERMIT TO DRILL, DEEPEN, OR PLUG BACK

1a. TYPE OF WORK

DRILL ☒DEEPEN ☐PLUG BACK ☐

b. TYPE OF WELL

OIL
WELL ☒GAS
WELL ☐

OTHER

SINGLE
ZONE ☒MULTIPLE
ZONE ☐

2. NAME OF OPERATOR

Lewis Energy Corporation, c/o K&A/Helton

3. ADDRESS OF OPERATOR

2200 Security Life Building, Denver, Colorado 80202

4. LOCATION OF WELL (Report location clearly and in accordance with any State requirements.)

At surface

990' FSL, 990' FWL, Section 29-T21N-R3W

At proposed prod. zone

14. DISTANCE IN MILES AND DIRECTION FROM NEAREST TOWN OR POST OFFICE*

16 miles southwest of Cuba, New Mexico

15. DISTANCE FROM PROPOSED*

LOCATION TO NEAREST
PROPERTY OR LEASE LINE, FT.
(Also to nearest drlg. unit line, if any)

990' / 330'

18. DISTANCE FROM PROPOSED LOCATION*
TO NEAREST WELL, DRILLING, COMPLETED,
OR APPLIED FOR, ON THIS LEASE, FT.

N/A

19. PROPOSED DEPTH

4,900'

17. NO. OF ACRES ASSIGNED
TO THIS WELL

40

20. ROTARY OR CABLE TOOLS

Rotary

21. ELEVATIONS (Show whether DF, RT, GR, etc.)

7024
7,032' GR

22. APPROX. DATE WORK WILL START*

April 24, 1981

23. PROPOSED CASING AND CEMENTING PROGRAM

SIZE OF HOLES	SIZE OF CASING	WEIGHT PER FOOT	SETTING DEPTH	QUANTITY OF CEMENT
12 1/4"	9 5/8"	32.3	400'	To Surface
8 3/4"	7"	20	4,550'	200 sx
6 1/4"	4 1/2"	10.5	Liner to TD	Per caliper, if required

Operator proposes to drill a test of the Mancos Shale Formation.
Details are in the attached Supplemental Data Sheet.

IN ABOVE SPACE DESCRIBE PROPOSED PROGRAM: If proposal is to deepen or plug back, give data on present productive zone and proposed new productive zone. If proposal is to drill or deepen directionally, give pertinent data on subsurface locations and measured and true vertical depths. Give blowout preventer program, if any.

24.

SIGNED

TITLE

Asst. Oper. Mgr.

K&A/Helton

DATE 4-9-81

(This space for Federal or State office use)

PERMIT NO.

APPROVAL DATE

APPROVED BY

TITLE

CONDITIONS OF APPROVAL, IF ANY:

*See Instructions On Reverse Side

APPROVED
AS AMENDED
DATE

MAY 14 1981

JAMES F. SIMS
DISTRICT ENGINEER

ACTING

All distances must be from the outer boundaries of the Section.


Operator LEWIS ENERGY CORPORATION			Lease CEJA PELON 29		Well No. 1
Unit Letter M	Section 29	Township 21N	Range 3W	County Sandoval	
Actual Footage Location of Well: 990 feet from the South line and 990 feet from the West line					
Ground Level Elev. 7024	Producing Formation Mancos		Pool Wildcat	Dedicated Acreage: 40 Acres	

1. Outline the acreage dedicated to the subject well by colored pencil or hachure marks on the plat below.
2. If more than one lease is dedicated to the well, outline each and identify the ownership thereof (both as to working interest and royalty).
3. If more than one lease of different ownership is dedicated to the well, have the interests of all owners been consolidated by communitization, unitization, force-pooling, etc?

☐ Yes ☐ No If answer is "yes," type of consolidation _____

If answer is "no," list the owners and tract descriptions which have actually been consolidated. (Use reverse side of this form if necessary.) _____

No allowable will be assigned to the well until all interests have been consolidated (by communitization, unitization, forced-pooling, or otherwise) or until a non-standard unit, eliminating such interests, has been approved by the Commission.

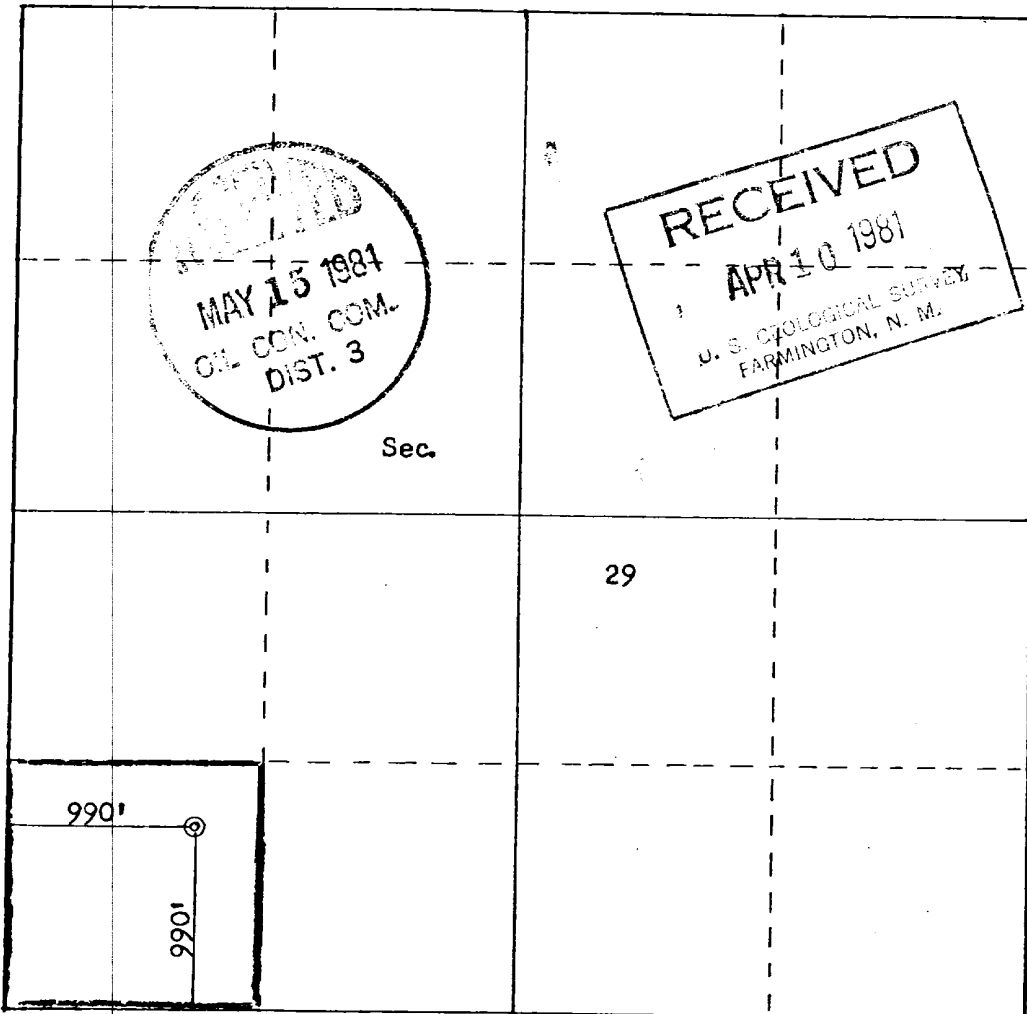

Scale: 1"=1000'

CERTIFICATION


I hereby certify that the information contained herein is true and complete to the best of my knowledge and belief.

Name SE Landry
Position Asst. Operations Mgr.
Company K&A/Helton

Date April 9, 1981


I hereby certify that the well location shown on this plat was plotted from field notes of actual surveys made by me or under my supervision, and that the same is true and correct to the best of my knowledge and belief.

Date Surveyed April 2, 1981
Registered Professional Engineer and Land Surveyor
Fred B. Kerr Jr.
Certificate No. 3950 STATE OF NEW MEXICO

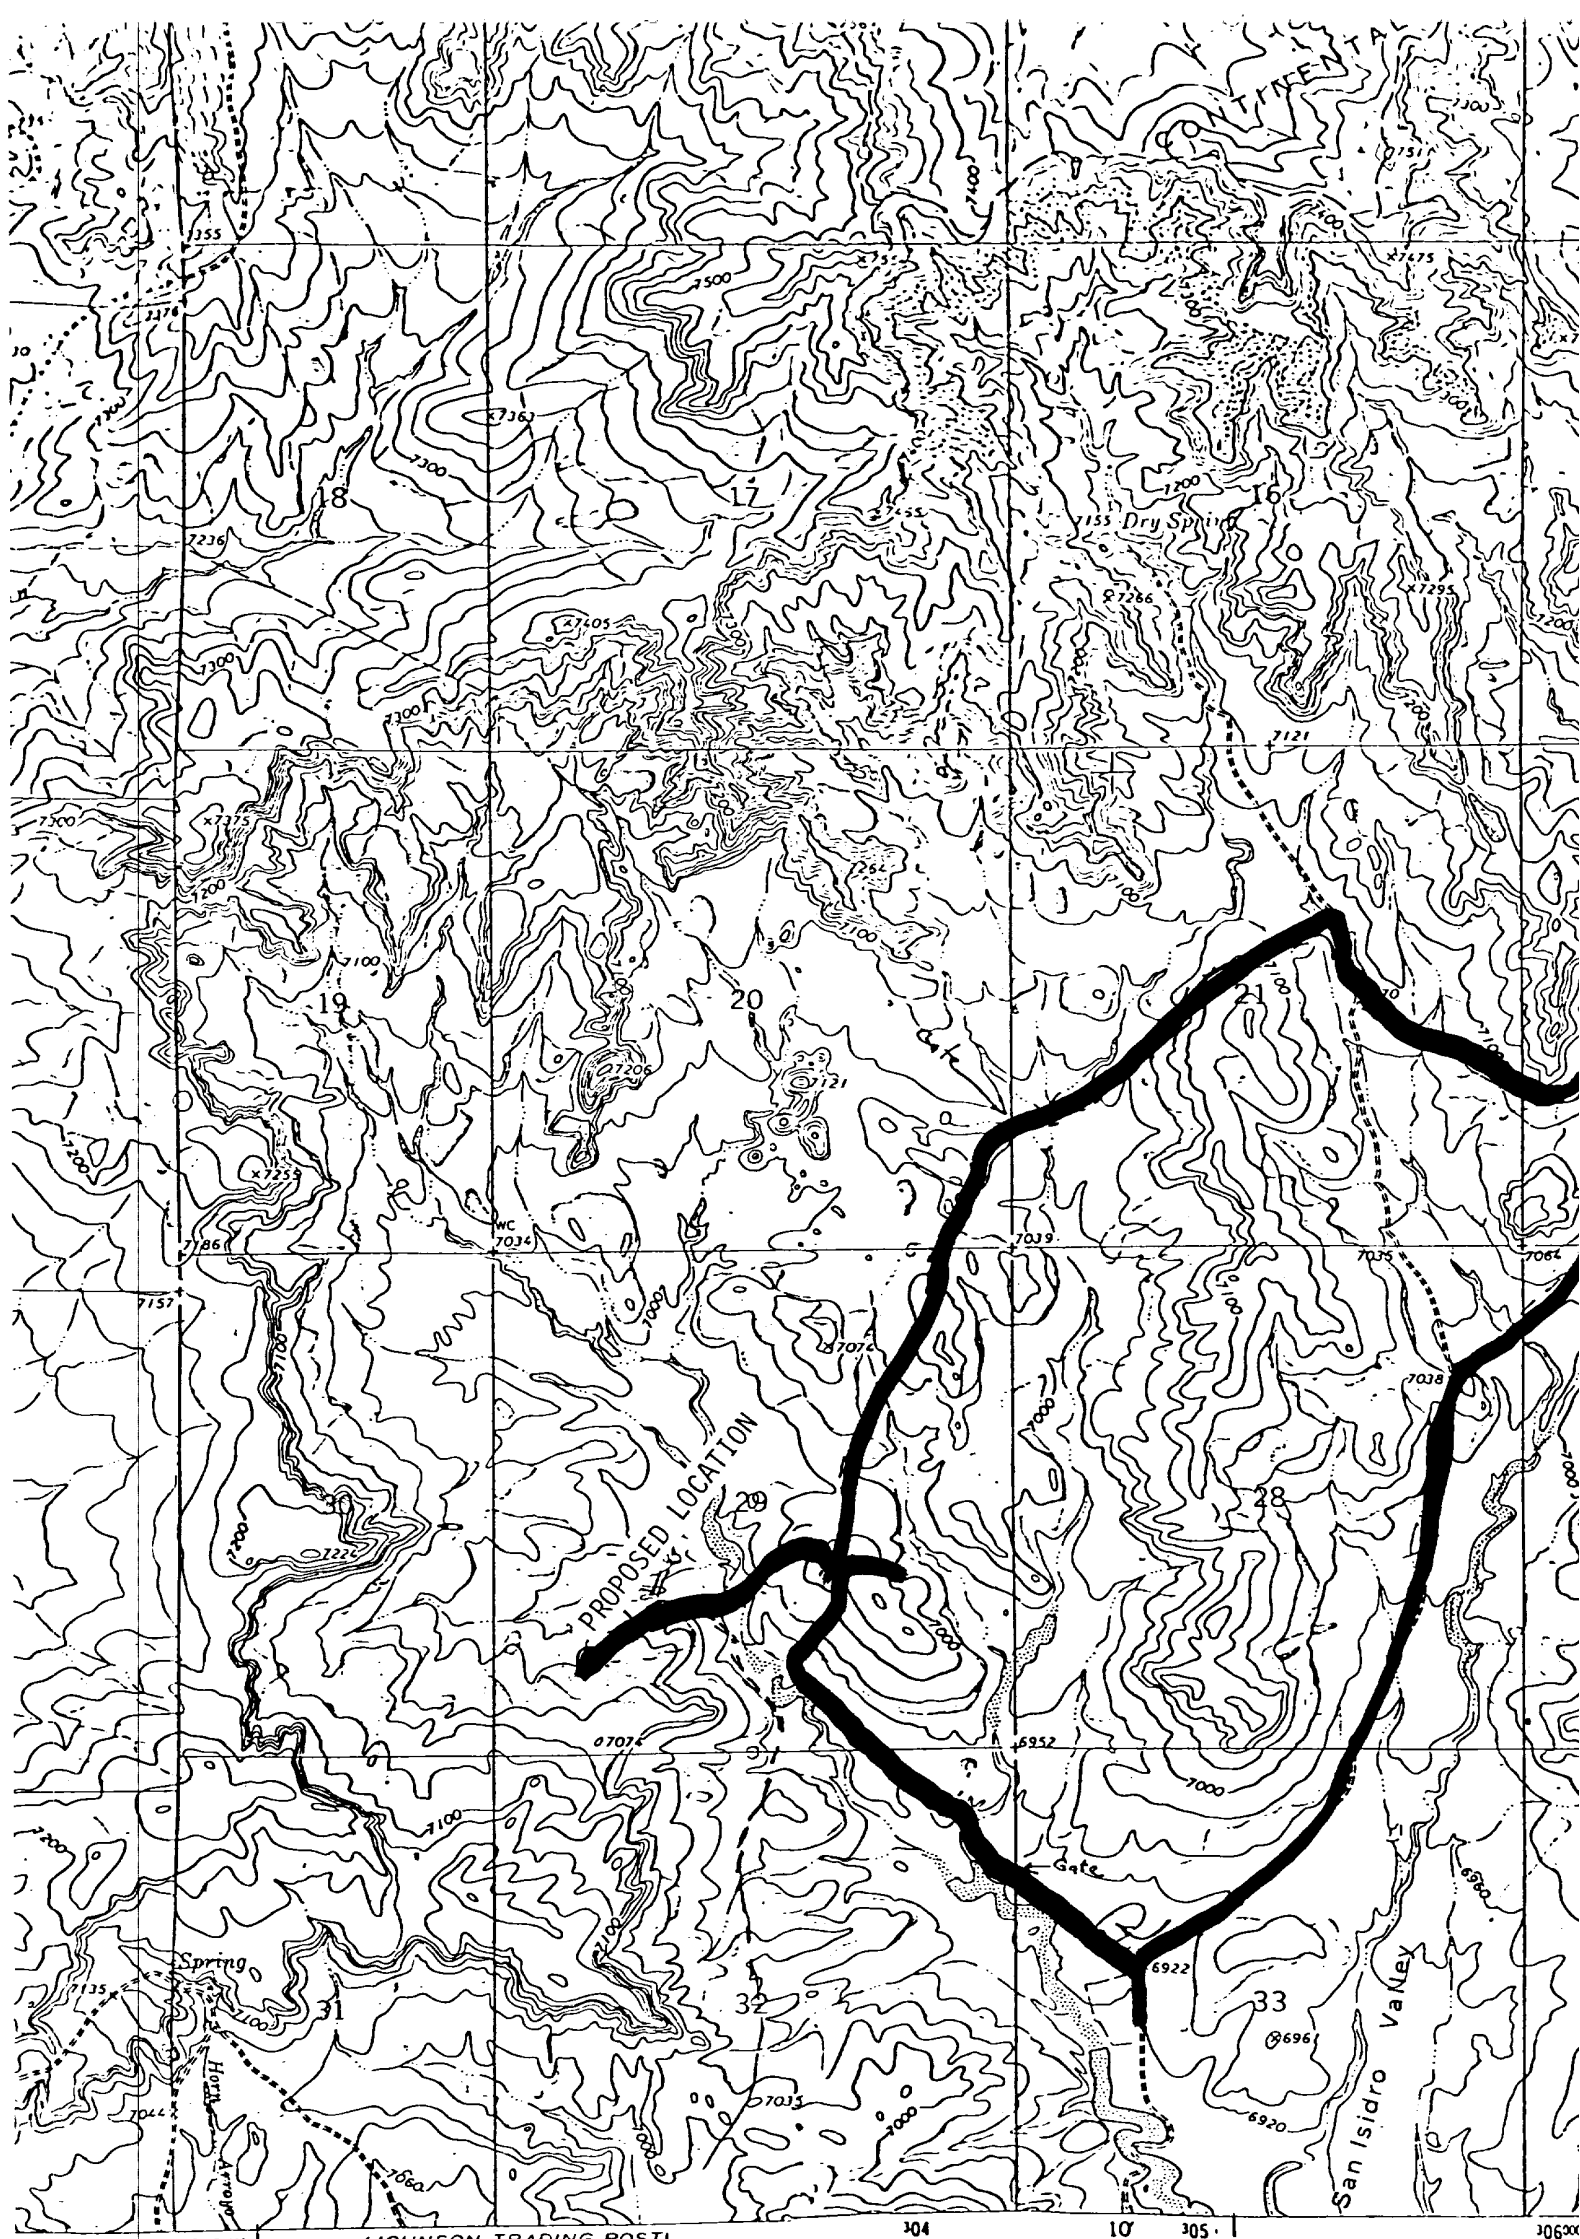

SCALE 1:24 000

Vicinity Map for
LEWIS ENERGY CORPORATION #1 CEJA PELON 29
990'FSL 990'FWL Sec. 29-T21N-R3W
SANDOVAL COUNTY, NEW MEXICO

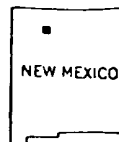

QUADRANGLE LOCATION