



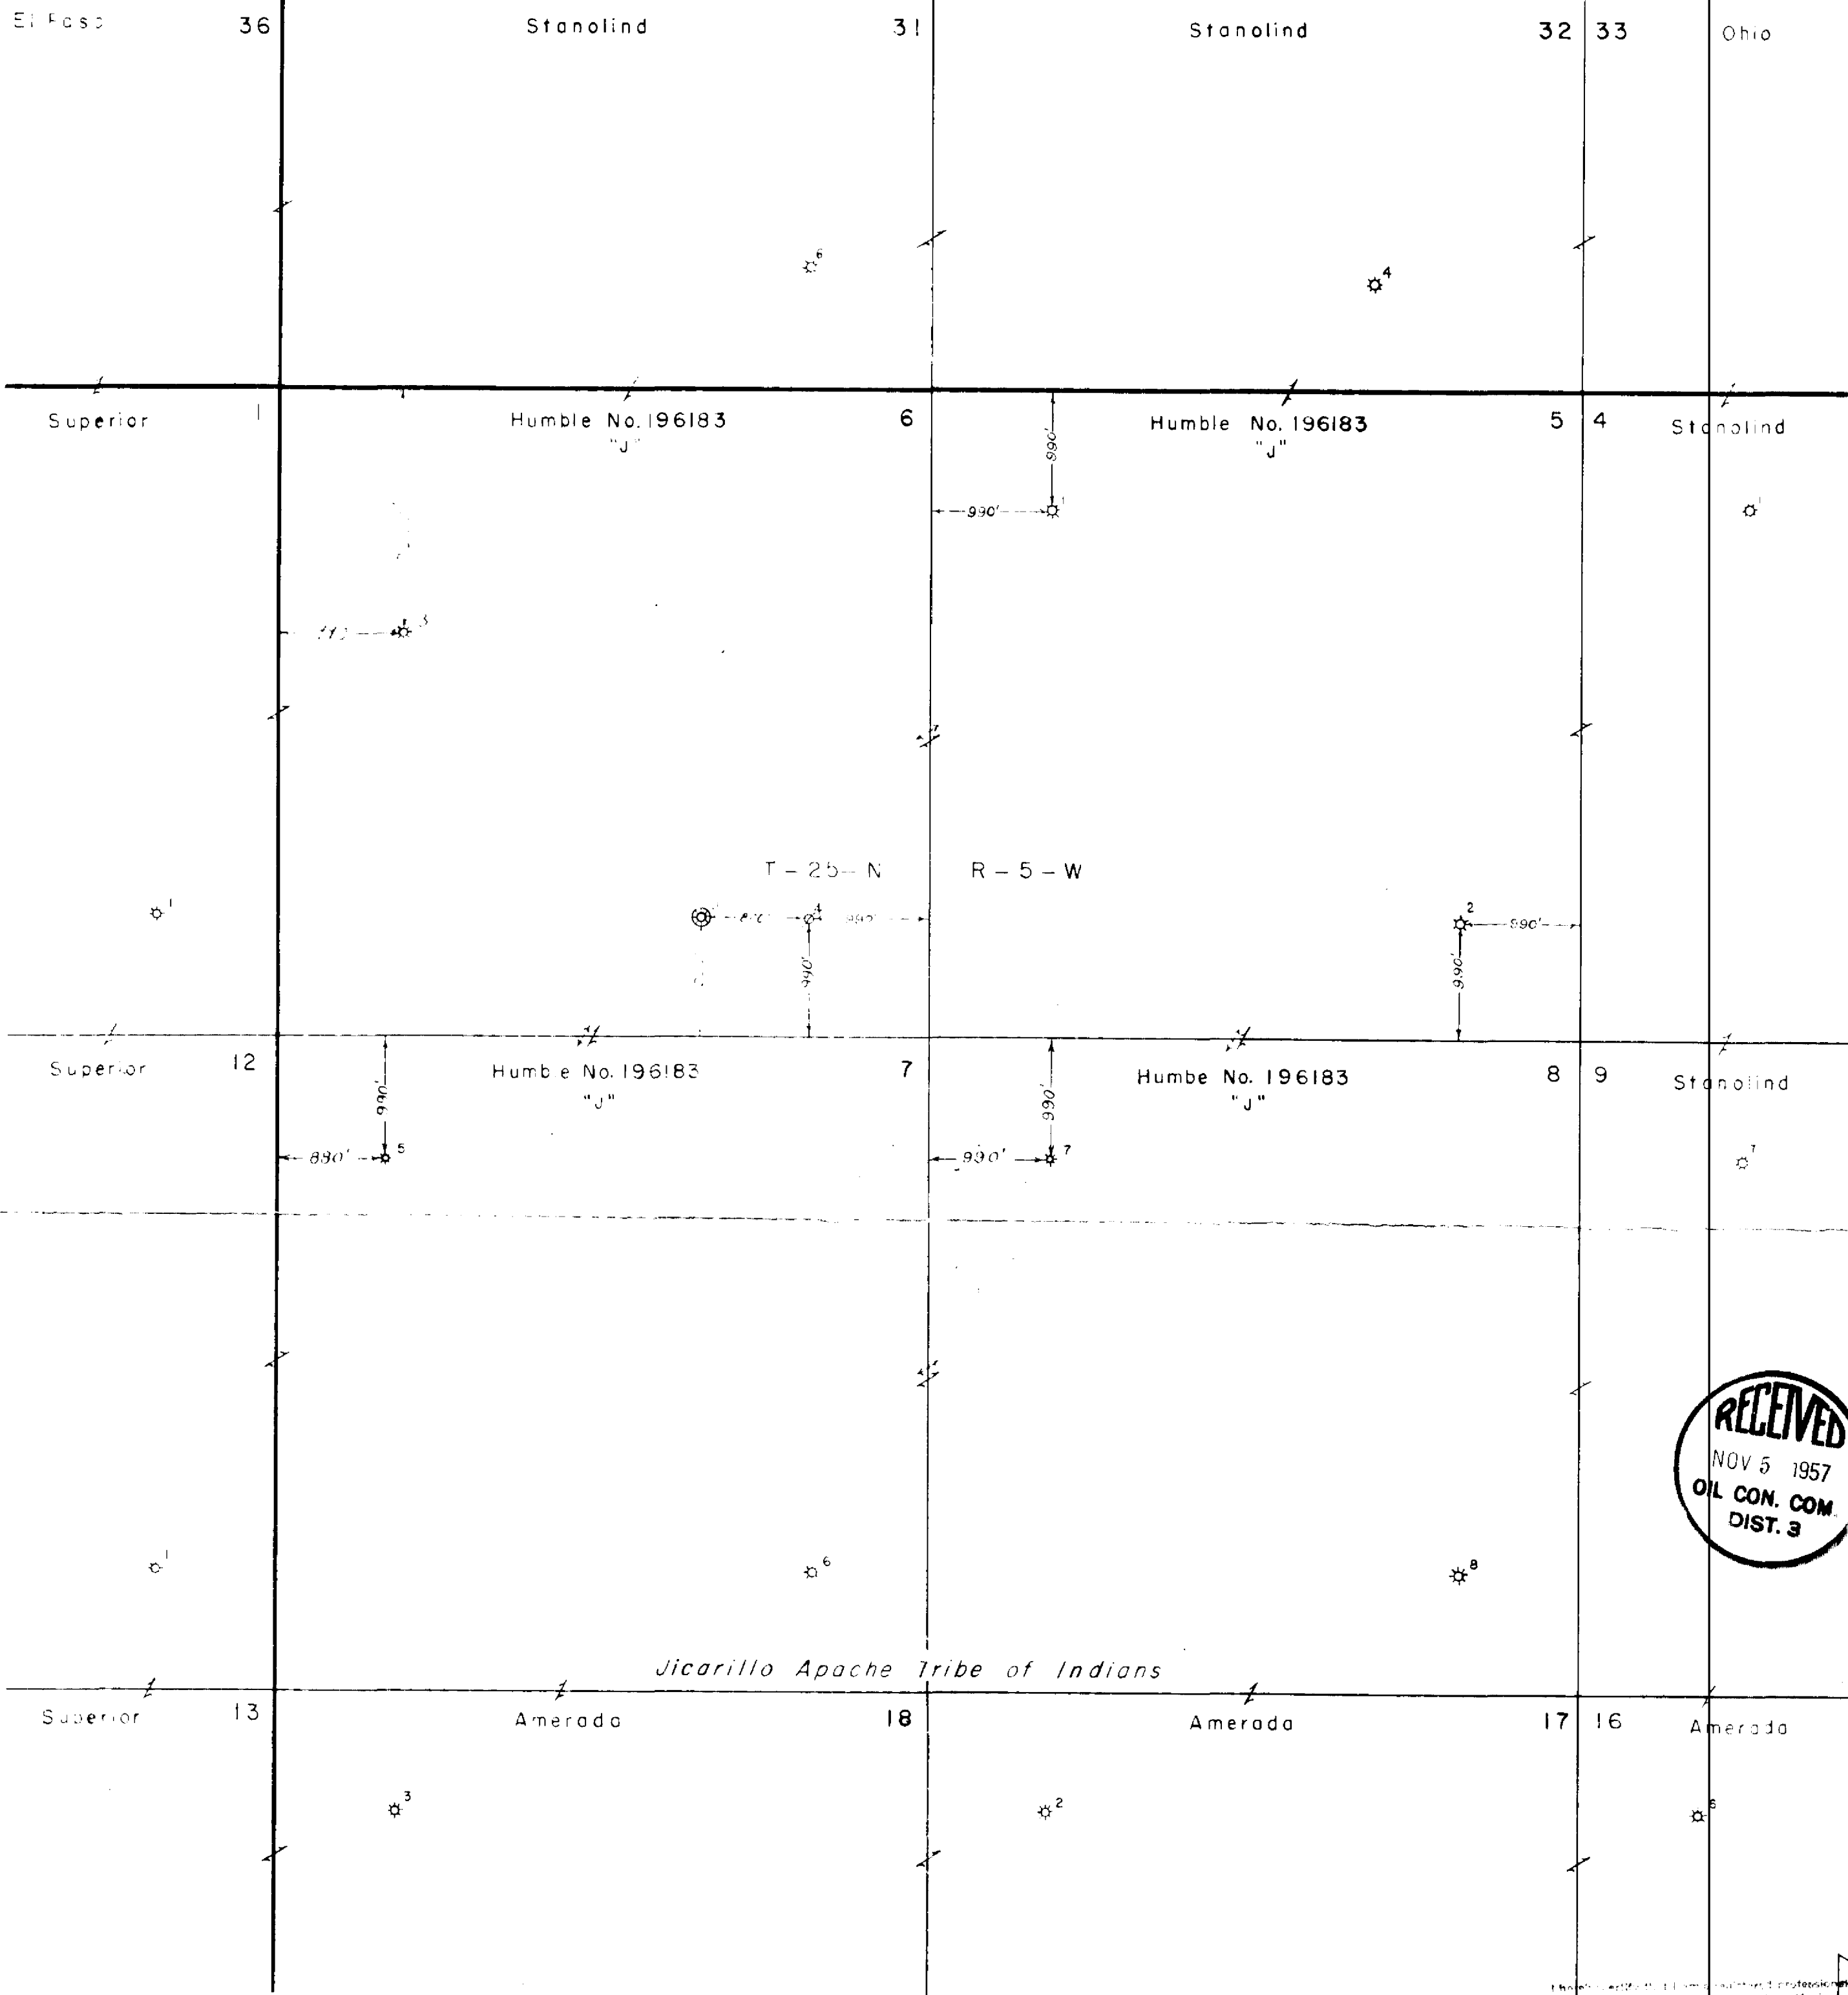

I hereby certify that I am a duly qualified professional engineer and a duly licensed land surveyor in the State of New Mexico and that I have personally examined the above described land and that the same is correctly surveyed and shown according to the requirements of the laws of the State of New Mexico and that the same is correctly surveyed and shown according to the requirements of the laws of the State of New Mexico.

Surveyed 6 day of June 1957

E. T. Mahan
Registered Professional Engineer & Land Surveyor
in the State of New Mexico.

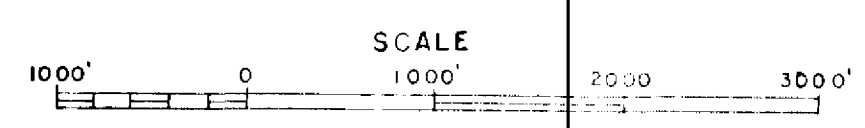

THIS APPLICATION FOR WELL NO. _____

REVISIONS					JICARILLA APACHE TRIBE OF INDIANS-"J" LEASE NO. 196183-SEC 5,6,7,8-T-25-N R-5-W RIO ARRIBA CO, NEW MEXICO	
Date	DESCRIPTION	By	Chk.	Appr.		

HUMBLE OIL & REFINING COMPANY CIVIL ENGINEERING DIVISION MIDLAND, TEXAS	
DRAWN <i>H. M. Selby</i>	SCALE 1"=1000'
CHECKED <i>E. T. Mahan</i>	DATE 2-17-56
APPR. _____	SHEET _____ OF _____

FILE NO. W-C 771
