

DEPARTMENT OF THE INTERIOR
BUREAU OF LAND MANAGEMENT

(Other instructions on reverse side)

Expires August 31, 1985

SUNDRY NOTICES AND REPORTS ON WELLS

(Do not use this form for proposals to drill or to deepen or plug back to a different reservoir.
Use "APPLICATION FOR PERMIT—" for such proposals.)

1. OIL WELL ☒ GAS WELL ☐ OTHER ☐	5. LEASE DESIGNATION AND SERIAL NO. Jicarilla Contract 147
2. NAME OF OPERATOR Amoco Production Company	6. IS INDIAN, ALLOTTEE OR TRIBE NAME Jicarilla Apache
3. ADDRESS OF OPERATOR 2325 East 30th Street Farmington, NM 87401	7. UNIT AGREEMENT NAME
4. LOCATION OF WELL (Report location clearly and in accordance with any State requirements.* See n° 6 space 17 below.) At surface 900' FNL x 960' FWL	8. FARM OR LEASE NAME Jicarilla Contract 147
14. PERMIT NO.	9. WELL NO. 5E
15. ELEVATIONS (Show whether DF, RT, GR, etc.) 6705' GR	10. FIELD AND POOL, OR WILDCAT Under Gallup/Basin Dakota
	11. SEC., T., R., E., OR NEK. AND SURVEY OR AREA NW/NW Sec 7, T25N, R5W
	12. COUNTY OR PARISH Rio Arriba
	13. STATE NM

16. Check Appropriate Box To Indicate Nature of Notice, Report, or Other Data

NOTICE OF INTENTION TO:

SUBSEQUENT REPORT OF:

TEST WATER SHUT-OFF ☐	PULL OR ALTER CASING ☐	WATER SHUT-OFF ☐	REPAIRING WELL ☐
FRACTURE TREAT ☐	MULTIPLE COMPLETE ☐	FRACTURE TREATMENT ☐	ALTERING CASING ☐
SHOOT OR ACIDIZE ☐	ABANDON* ☐	SHOOTING OR ACIDIZING ☐	ABANDONMENT* ☐
REPAIR WELL ☐	CHANGE PLANS ☒	(Other)	

(Note: Report results of multiple completion on Well Completion or Recompletion Report and Log form.)

17. DESCRIBE PROPOSED OR COMPLETED OPERATIONS (Clearly state all pertinent details, and give pertinent dates, including estimated date of starting any proposed work. If well is directionally drilled, give subsurface locations and measured and true vertical depths for all markers and zones pertinent to this work.)*

Amoco Production Company requests approval to meter the gas produced from the subject well off-lease. El Paso Natural Gas, our gas purchaser, will not place a sales meter on our location since Amoco owns and will operate the sales line tying into their gas sales trunk line. The meter run must therefore be placed at their pipeline connection. A centerline survey has been attached showing the location of the meter run. As soon as Amoco receives right-of-way approval from the Jicarilla Tribe and BLM, the subject well will be first delivered and begin production upon construction of the necessary pipeline.

PLEASE NOTE: This sundry notice is in response to your letter dated May 10, 1988.

18. I hereby certify that the foregoing is true and correct

SIGNED B. Shaw

TITLE Adm Sup

RECEIVED

MAY 23 1988

DATE May 17, 1988

(This space for Federal or State office use)

OIL CON. DIV.
DIST. 3

APPROVED BY
CONDITIONS OF APPROVAL, IF ANY:

TITLE

APPROVED

MAY 19 1988


AREA MANAGER

*See Instructions on Reverse Side

NMOCC

Title 18 U.S.C. Section 1001, makes it a crime for any person knowingly and willfully to make to any department or agency of the United States any false, fictitious or fraudulent statements or representations as to any matter within its jurisdiction.

CENTERLINE SURVEY OF PROPOSED GAS LINE EASEMENT
FOR
AMOCO PRODUCTION COMPANY

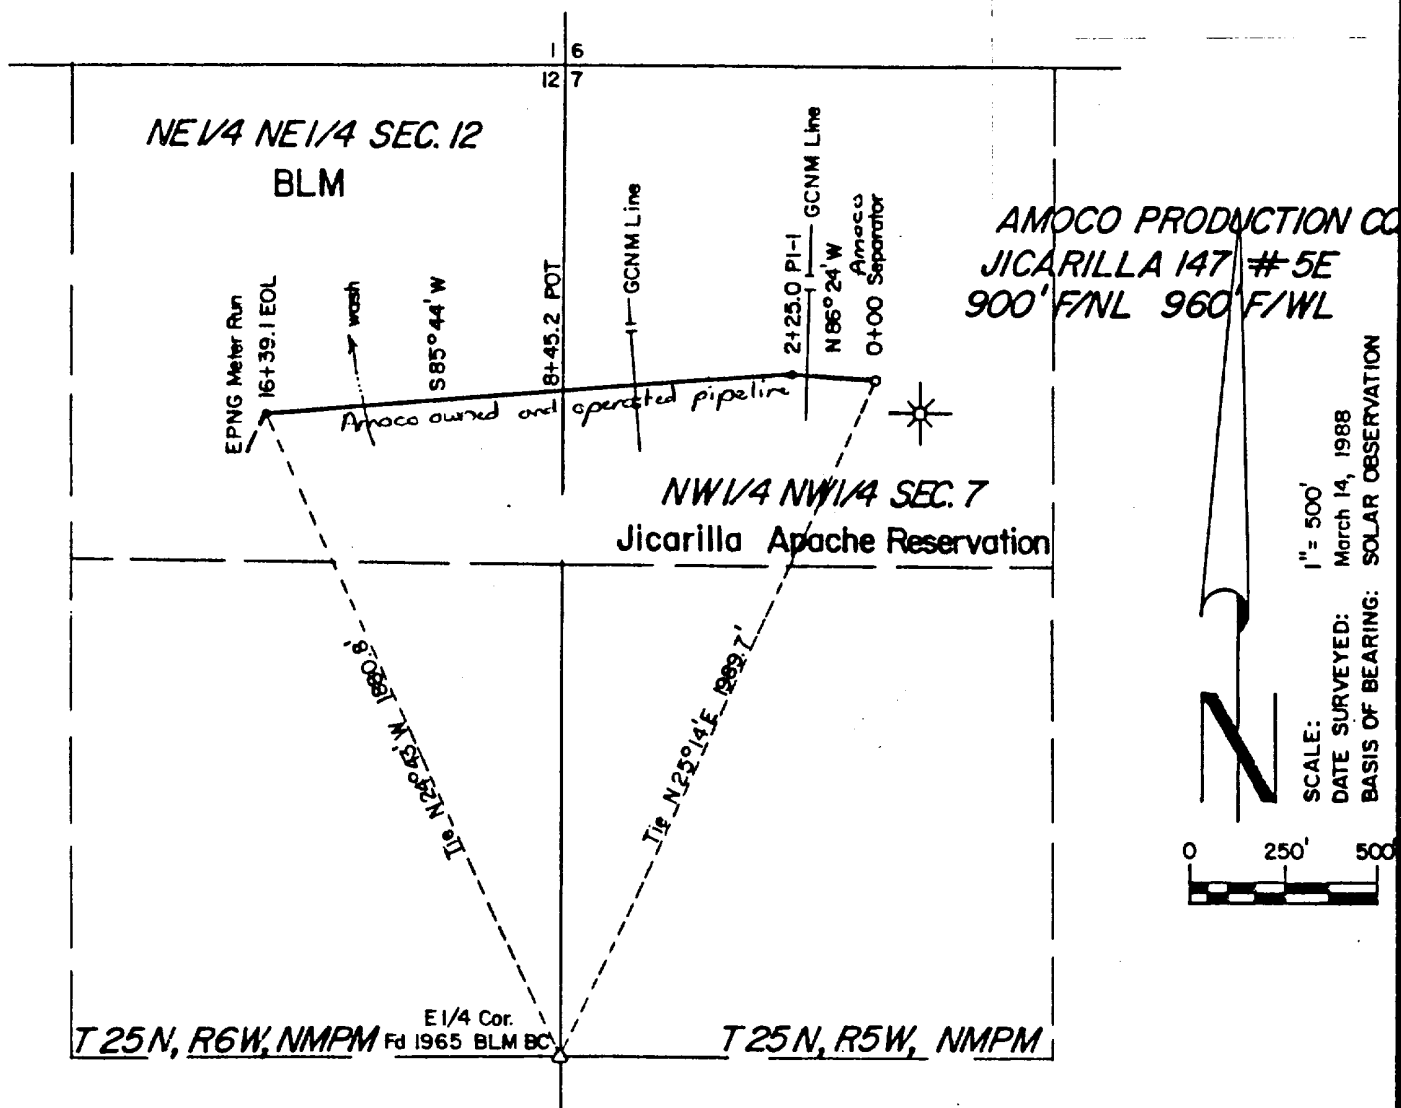

A GAS LINE EASEMENT AND RIGHT-OF-WAY FOR AMOCO PRODUCTION COMPANY being a strip of land 50 feet wide over and across a portion of the NW 1/4 NW 1/4 of Section 7, T 25 N, R 5 W, N.M.P.M., Rio Arriba County, New Mexico. Said easement lying 25 feet each side of the following described centerline:

Beginning at Engineer's Station 0+00, which point bears N 25° 14' E a distance of 1989.7 feet from the W 1/4 Corner of said Section 7;


Thence: N 86° 24' W a distance of 225.0 feet to Engineer's Station 2 +25.0;

Thence: S 85° 44' W a distance of 620.2 feet to Engineer's Station 8+45.2, a point on the West line of said Section 7, which point bears N 00° 10' E a distance of 1767.8 feet from the W 1/4 Corner of said Section 7.

Length of Line across Jicarilla Apache Lands is 845.2 feet (51.2 rods) and contains 0.97 acre, more or less.

I, Gary D. Vann, hereby certify that I am a Registered Professional Land Surveyor and that this plat was prepared from field notes of an actual survey, and is true and correct to the best of my knowledge and belief.

VANN SURVEYS
FARMINGTON, NM

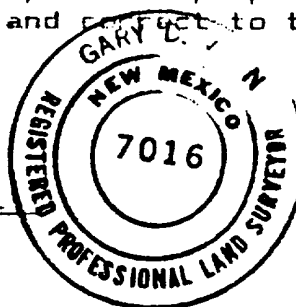

Gary D. Vann
Registered L.S. #7016
State of New Mexico