

OIL CONSERVATION DIVISION

P. O. BOX 2088

Form C-102

Revised 10-1-78

STATE OF NEW MEXICO
ENERGY AND MINERALS DEPARTMENT

SANTA FE, NEW MEXICO 87501

All distances must be from the outer boundaries of the Section.

Operator Dugan Production Corporation			Lease Divide		Well No. 2
Unit Letter P	Section 35	Township 26 North	Range 2 West	County Rio Arriba	
Actual Footage Location of Wells: 990 feet from the South line and 1200 feet from the East line					
Ground Level Elev. 7700	Producing Formation Mancos	Pool Gavilan Mancos	Dedicated Acreage: 320 Acres		

1. Outline the acreage dedicated to the subject well by colored pencil or hatchure marks on the plat below.
2. If more than one lease is dedicated to the well, outline each and identify the ownership thereof (both as to working interest and royalty).
3. If more than one lease of different ownership is dedicated to the well, have the interests of all owners been consolidated by communitization, unitization, force-pooling, etc?

☐ Yes ☐ No If answer is "yes," type of consolidation _____

If answer is "no," list the owners and tract descriptions which have actually been consolidated. (Use reverse side of this form if necessary.) _____

No allowable will be assigned to the well until all interests have been consolidated (by communitization, unitization, forced-pooling, or otherwise) or until a non-standard unit, eliminating such interests, has been approved by the Division.

RECEIVED

APR 04 1986

BUREAU OF LAND MANAGEMENT
FARMINGTON RESOURCE AREA

SEC 35

MAY 29 1986

OIL CON. DIV.
DIST. 3

Dugan Prod. Corp.

1200

Ls. # NM 28709

990

CERTIFICATION

I hereby certify that the information contained herein is true and complete to the best of my knowledge and belief.

Sherman E. Dugan
Name Sherman E. Dugan

Position Geologist

Company Dugan Production Corp.

Date 2-10-86


I have surveyed the location shown on this plat was placed in the field and the same is true and correct to the best of my knowledge and belief.

Date Surveyed

September 9, 1985

Registered Professional Engineer
and/or Land Surveyor

Edgar L. Risenhoover
Certificate No. 5979
Edgar L. Risenhoover, L

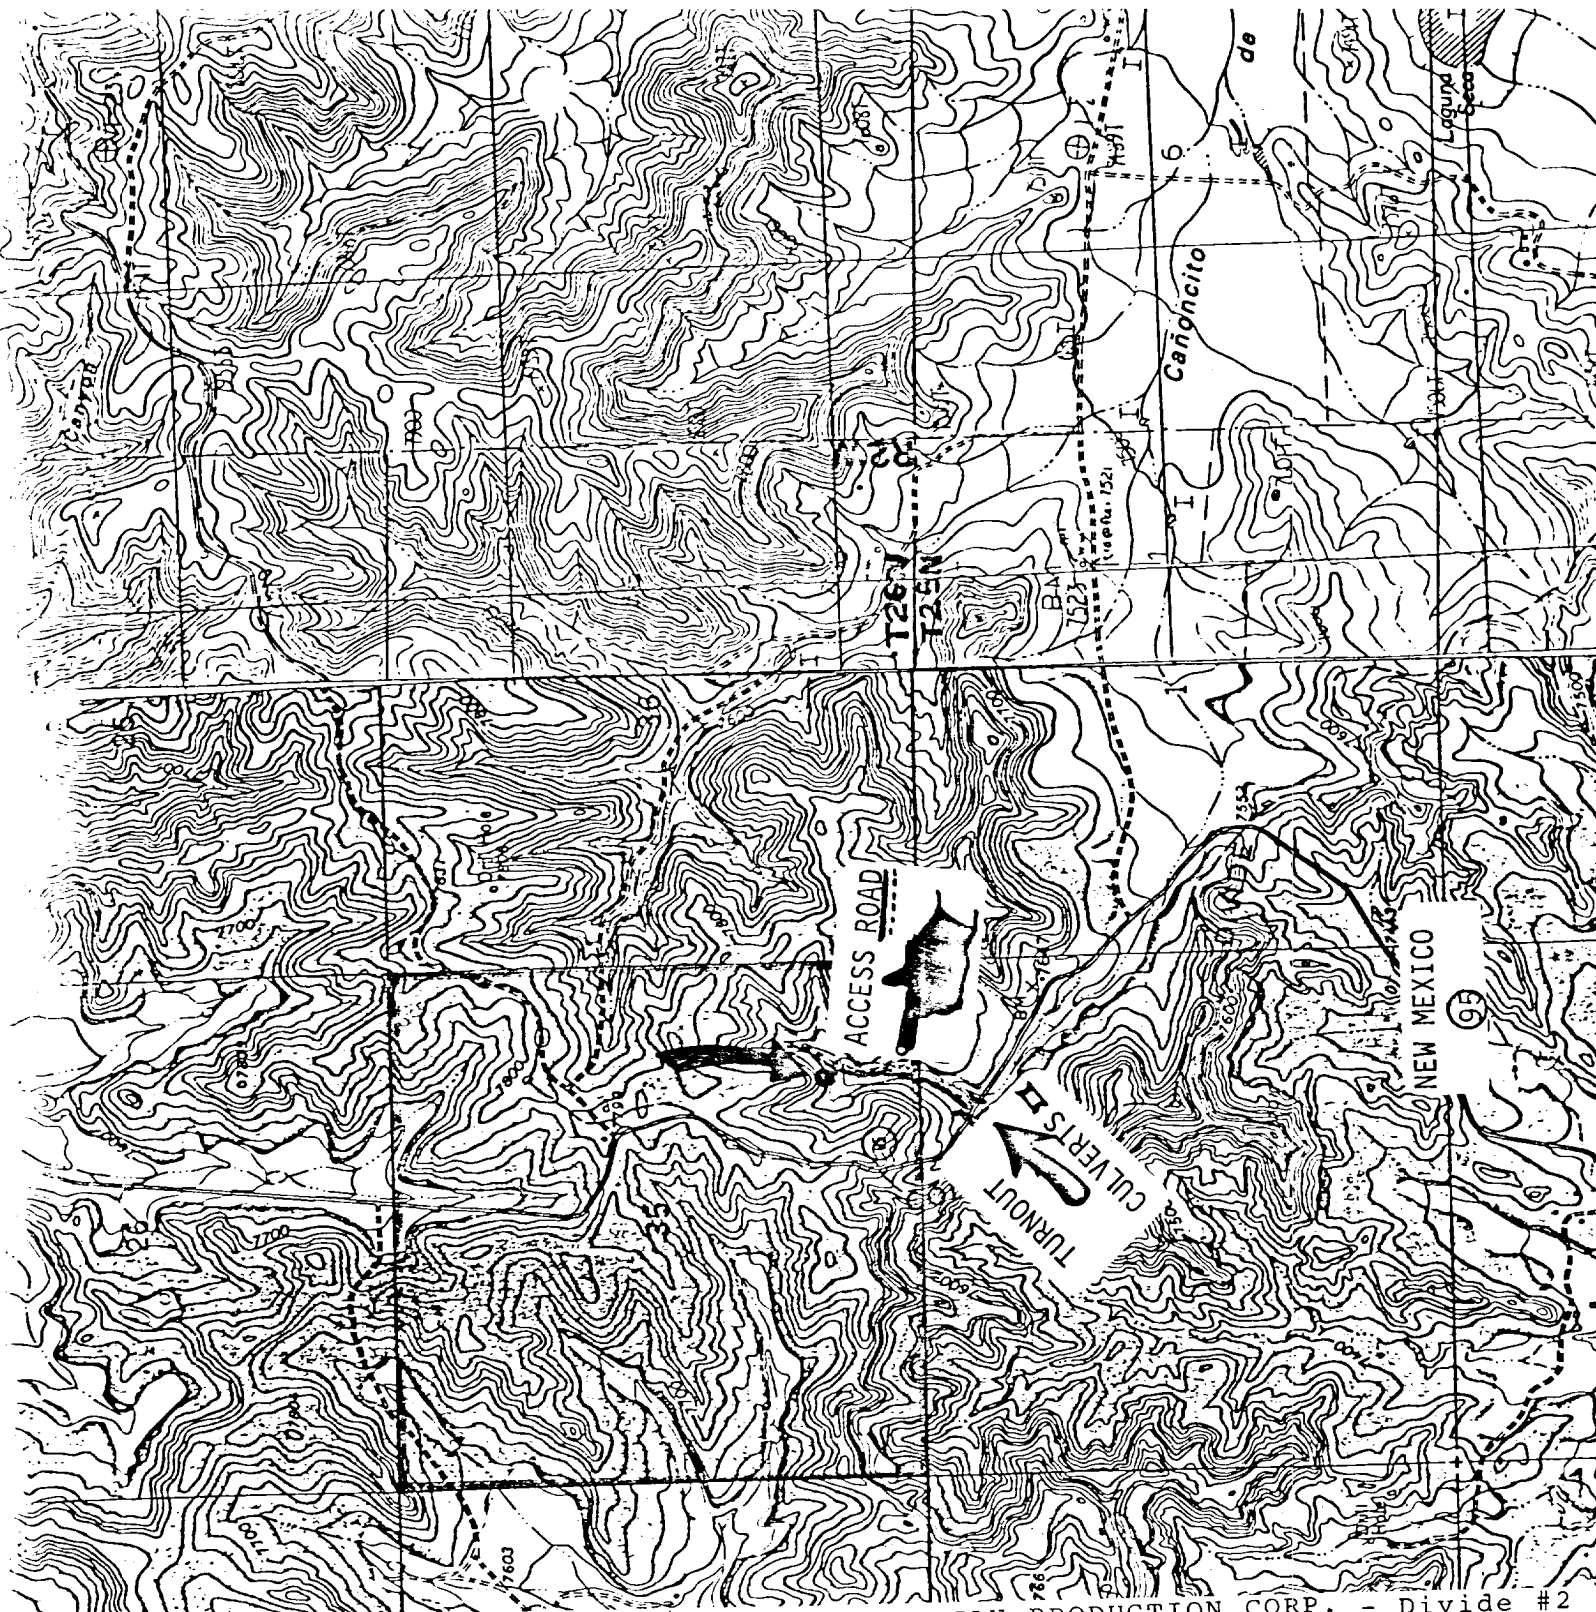

DUGAN PRODUCTION CORP. - Divide #2
Existing Roads Exhibit E
Distance from nearest town or reference pt.
12 miles North Lindrith, NM
Type of surface NM(95) - paved
Conditions good
Other The existing New Mexico (95) has been labeled.
Reference Maps Ojitos Quadrangle 7.5'

DUGAN PRODUCTION CORP. - Divide #2
Planned Access Road(s) Exhibit E
Will use existing 2-track, will widen to:
Width 20' Maximum grades 4%
Drainage design None required
Cuts & Fills see cut & fill diagram
Surfacing material obtained on site
 Turnouts
 Culverts - 24" culvert at entrance
 Gates access road into location
 Cattleguards
 Fence cuts
Access road(s) do/do not cross Fed/Ind lar