

Fr 3160-5
(June 1990)

UNITED STATES
DEPARTMENT OF THE INTERIOR
BUREAU OF LAND MANAGEMENT

SUNDRY NOTICES AND REPORTS ON WELLS

Do not use this form for proposals to drill or to deepen or reentry to a different reservoir.

Use "APPLICATION FOR PERMIT -" for such proposals

SUBMIT IN TRIPLICATE

1. Type of Well

☐ Oil Well ☒ Gas Well ☐ Other

2. Name of Operator

Marathon Oil Company

3. Address and Telephone No.

P.O. Box 2409, Hobbs, NM 88240

(505) 393-7106

4. Location of Well (Footage, Sec., T., R., M., or Survey Description)

Unit Letter C 990' FNL & 1650' FWL
Section 15, T-27-N, R-11-W

FORM APPROVED
Budget Bureau No. 1004-0135
Expires: March 31, 1993

5. Lease Designation and Serial No.

NMSF-078872A

6. If Indian, Allottee or Tribe Name

Navajo

7. If Unit or CA, Agreement Designation

8. Well Name and No.

Alice Bolack No. 12

9. API Well No.

30-045-06553

10. Field and Pool, or exploratory Area

Pictured Cliffs

11. County or Parish, State

San Juan Co., NM

12. CHECK APPROPRIATE BOX(S) TO INDICATE NATURE OF NOTICE, REPORT, OR OTHER DATA

TYPE OF SUBMISSION

☐ Notice of Intent

☒ Subsequent Report

☐ Final Abandonment Notice

TYPE OF ACTION

☐ Abandonment

☐ Recompletion

☐ Plugging Back

☐ Casing Repair

☐ Altering Casing

☒ Other Temporarily Abandon

☐ Change of Plans

☐ New Construction

☐ Non-Routine Fracturing

☐ Water Shut-Off

☐ Conversion to Injection

☐ Dispose Water

(Note: Report results of multiple completion on Well Completion or Recompletion Report and Log form.)

13. Describe Proposed or Completed Operations (Clearly state all pertinent details, and give pertinent dates, including estimated date of starting any proposed work. If well is directionally drilled, give subsurface locations and measured and true vertical depths for all markers and zones pertinent to this work.)*

Marathon Oil Company temporarily abandoned the Alice Bolack No. 12 on July 11 1996. Listed below is a summary of the work conducted to temporarily abandon the well.

1. MIRU PU. ND wellhead and NU BOPE. POOH with 1" tubing. Found tubing parted at 1900'.
2. RIH with bit and casing scraper on 2-3/8" workstring to 2,058'. POOH.
3. RIH and set 5-1/2" CIBP at 1900'. Loaded hole with inhibited fluid and pressure tested to 500 psi. Casing and plug held for 30 minutes OK.
4. ND BOPE. NU wellhead. RDMO PU.

THIS APPROVAL EXPIRES JUL 01 1997

14. I hereby certify that the foregoing is true and correct

Signed

Rich D. S. S.

Title

Advanced Production Engineer

Date

7/12/96

(This space for Federal or State office use)

Approved by

Title

Date

Conditions of approval, if any:

Title 18 U.S.C. Section 1001, makes it a crime for any person knowingly and willfully to make to any department or agency of the United States any false, fictitious or fraudulent statements or representations as to any matter within its jurisdiction.

* See instruction on Reverse Side

VMOCN

3 1996

Marathon Oil Company
Alice Bolack # 12
UL "C" 990' FNL & 1850' FWL
Sec 15, T-27N, R-11-W
San Juan County, New Mexico
API# 30-045-06553
Federal Ls. # NMSF 078872A

GL: 6239' KB: 6303'
TD: 2085' PBTD: 2085'

Surface Casing: 8 5/8" @ 109'
24.7#, Cement with 90 Sx
Circulate to surface


Production Casing: 5 1/2" @ 2,028'
15.5#, 8 rd. Cmt with 75 Sx.
TOC Calculated @ 1517'.
Open Hole 2028 to 2085'.

TUBING: 1" @ 2,071'

Spudded 1/27/52
Drilled open hole section
2028' to 2085' with cable tools.
Shot 2040'-2085' with 85 Qts Nitro.
3-6-52: Tested @ 824 MCFPD.
5-3-52: Installed 99 Jts. 1" Line pipe.

No work recorded in Midland files
since completion.

7/11/96 POOH with 1" tbgs. Set 5 1/2"
CIBP at 1900'. Tested casing to 500 psi.
Held OK.

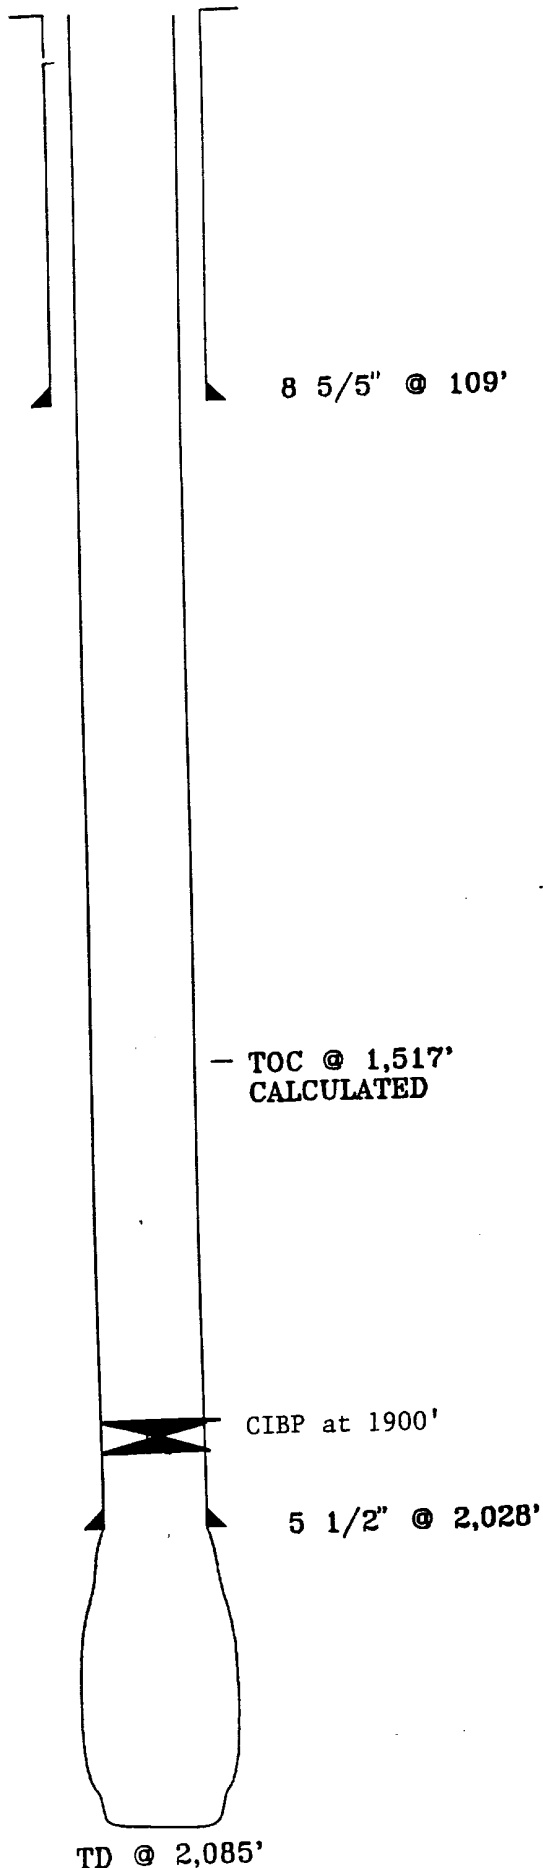

NOT TO SCALE

*By: Tom Price 06/06/94
Rick Gaddis 12/22/95*

UNITED STATES
DEPARTMENT OF THE INTERIOR
BUREAU OF LAND MANAGEMENT

FORM APPROVED
Budget Bureau No. 1004-0135
Expires: March 31, 1993

SUNDRY NOTICES AND REPORTS ON WELLS

Do not use this form for proposals to drill or to deepen or reentry to a different reservoir.

Use "APPLICATION FOR PERMIT - " for such proposals

SUBMIT IN TRIPLICATE

1. Type of Well

☐ Oil Well ☒ Gas Well ☐ Other

2. Name of Operator

Marathon Oil Company

3. Address and Telephone No.

P.O. Box 2409, Hobbs, NM 88240

(505) 393-7106

4. Location of Well (Footage, Sec., T., R., M., or Survey Description)

Unit Letter C, 990' FNL & 1650' FWL
Section 15, T-27-N, R-11-W

5. Lease Designation and Serial No.

NMSF-078872A

6. If Indian, Allottee or Tribe Name

Navajo

7. If Unit or CA, Agreement Designation

8. Well Name and No.

Alice Bolack No. 12

9. API Well No.

30-045-06553

10. Field and Pool, or exploratory Area

Pictured Cliffs

11. County or Parish, State

San Juan NM

12. CHECK APPROPRIATE BOX(s) TO INDICATE NATURE OF NOTICE, REPORT, OR OTHER DATA

TYPE OF SUBMISSION

- ☒ Notice of Intent
☐ Subsequent Report
☐ Final Abandonment Notice

TYPE OF ACTION

- ☐ Abandonment
☐ Recompletion
☐ Plugging Back
☐ Casing Repair
☐ Altering Casing
☒ Other Request TA Status Ext.
☐ Change of Plans
☐ New Construction
☐ Non-Routine Fracturing
☐ Water Shut-Off
☐ Conversion to Injection
☐ Dispose Water

(Note: Report results of multiple completion on Well Completion or Recompletion Report and Log form.)

13. Describe Proposed or Completed Operations (Clearly state all pertinent details, and give pertinent dates, including estimated date of starting any proposed work. If well is directionally drilled, give subsurface locations and measured and true vertical depths for all markers and zones pertinent to this work.)*

Marathon Oil Company is requesting extension of LONG TERM TA STATUS of this well. The well has deepening and recompletion potential.

RECEIVED
AUG 2 3 1997
BUREAU OF LAND MANAGEMENT
DEPT. OF THE INTERIOR
THIS APPROVAL EXPIRES JUL 01 1998

RECEIVED
BLM
97 AUG 14 PM 12:52
070 FORT WORTH, NM

14. I hereby certify that the foregoing is true and correct

Signed Thomas P. Kew

Title Production Engineer

Date 8/12/97

(This space for Federal or State office use)

Approved by _____

Title _____

Date _____

Conditions of approval, if any:

Title 18 U.S.C. Section 1001, makes it a crime for any person knowingly and willfully to make to any department or agency of the United States any false, fictitious or fraudulent statements or representations as to any matter within its jurisdiction.

* See Instruction on Reverse Side

UNITED STATES
DEPARTMENT OF THE INTERIOR
BUREAU OF LAND MANAGEMENT

FORM APPROVED
Budget Bureau No. 1004-0135
Expires: March 31, 1993

SUNDRY NOTICES AND REPORTS ON WELLS

Do not use this form for proposals to drill or to deepen or reentry to a different reservoir.

Use "APPLICATION FOR PERMIT - " for such proposals

SUBMIT IN TRIPLICATE

1. Type of Well

☐ Oil Well ☒ Gas Well ☐ Other

2. Name of Operator

Marathon Oil Company

3. Address and Telephone No.

P.O. Box 2409, Hobbs, NM 88240

(505) 393-7106

4. Location of Well (Footage, Sec., T., R., M., or Survey Description)

Unit Letter C, 990' FNL & 1650' FWL
Section 15, T-27-N, R-11-W

5. Lease Designation and Serial No.

NMSF-078872A

6. If Indian, Allottee or Tribe Name

Navajo

7. If Unit or CA, Agreement Designation

8. Well Name and No.

Alice Bolack No. 12

9. API Well No.

30-045-06553

10. Field and Pool, or exploratory Area

Pictured Cliffs

11. County or Parish, State

San Juan NM

12. CHECK APPROPRIATE BOX(s) TO INDICATE NATURE OF NOTICE, REPORT, OR OTHER DATA

TYPE OF SUBMISSION

- ☒ Notice of Intent
☐ Subsequent Report
☐ Final Abandonment Notice

TYPE OF ACTION

- ☐ Abandonment
☐ Recompletion
☐ Plugging Back
☐ Casing Repair
☐ Altering Casing
☒ Other Request TA Status Ext.
☐ Change of Plans
☐ New Construction
☐ Non-Routine Fracturing
☐ Water Shut-Off
☐ Conversion to Injection
☐ Dispose Water

(Note: Report results of multiple completion on Well Completion or Recompletion Report and Log form.)

13. Describe Proposed or Completed Operations (Clearly state all pertinent details, and give pertinent dates, including estimated date of starting any proposed work. If well is directionally drilled, give subsurface locations and measured and true vertical depths for all markers and zones pertinent to this work.)*

Marathon Oil Company is requesting extension of LONG TERM TA STATUS of this well. The well has deepening and recompletion potential.

RECEIVED
JUN 24 1998

OIL CON. DIV.
DIST. 3

THIS APPROVAL EXPIRES JUL 01 1999

RECEIVED
BLM
JUN 15 PM 12:30
070 FARMINGTON, NM

14. I hereby certify that the foregoing is true and correct

Signed Thomas P. Kaut

Title Production Engineer

Date 6/11/98

(This space for Federal or State office use)

Approved by /s/ Duane W. Spencer

Title

Date

JUN 19 1998

Conditions of approval, if any:

Title 18 U.S.C. Section 1001, makes it a crime for any person knowingly and willfully to make to any department or agency of the United States any false, fictitious or fraudulent statements or representations as to any matter within its jurisdiction.

* See Instruction on Reverse Side

NMOC