


Profile for
 DEPCO, INCORPORATED #22 FEDERAL 29
 1800'FWL 1800'FWL Sec. 29-T27N-R11W
 SAN JUAN COUNTY, NEW MEXICO

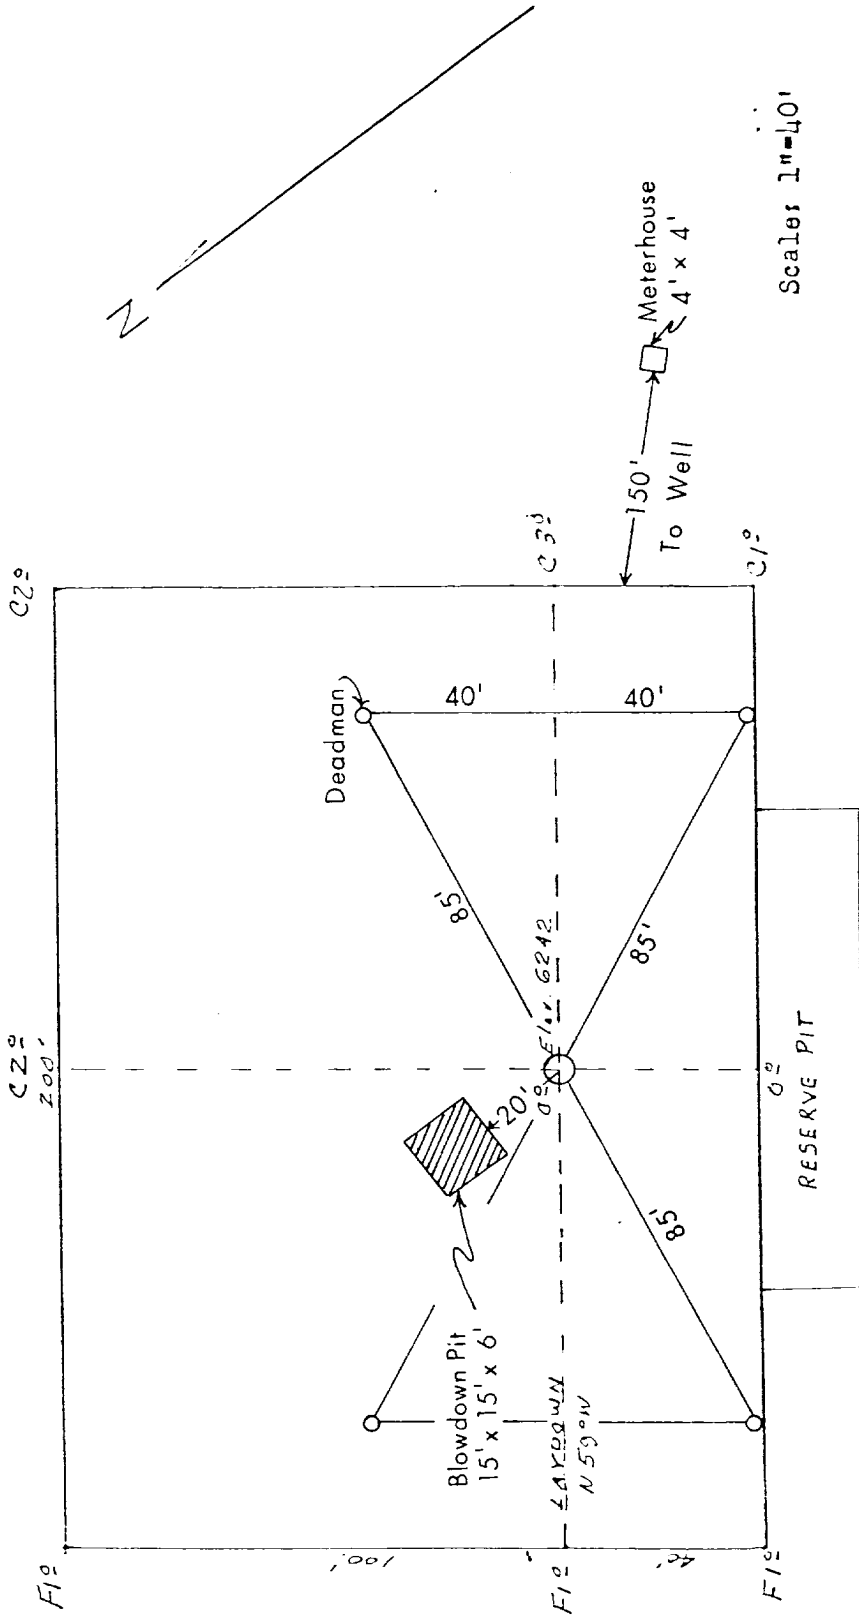

Scale: 1"=40'

Date: 12-9-80