


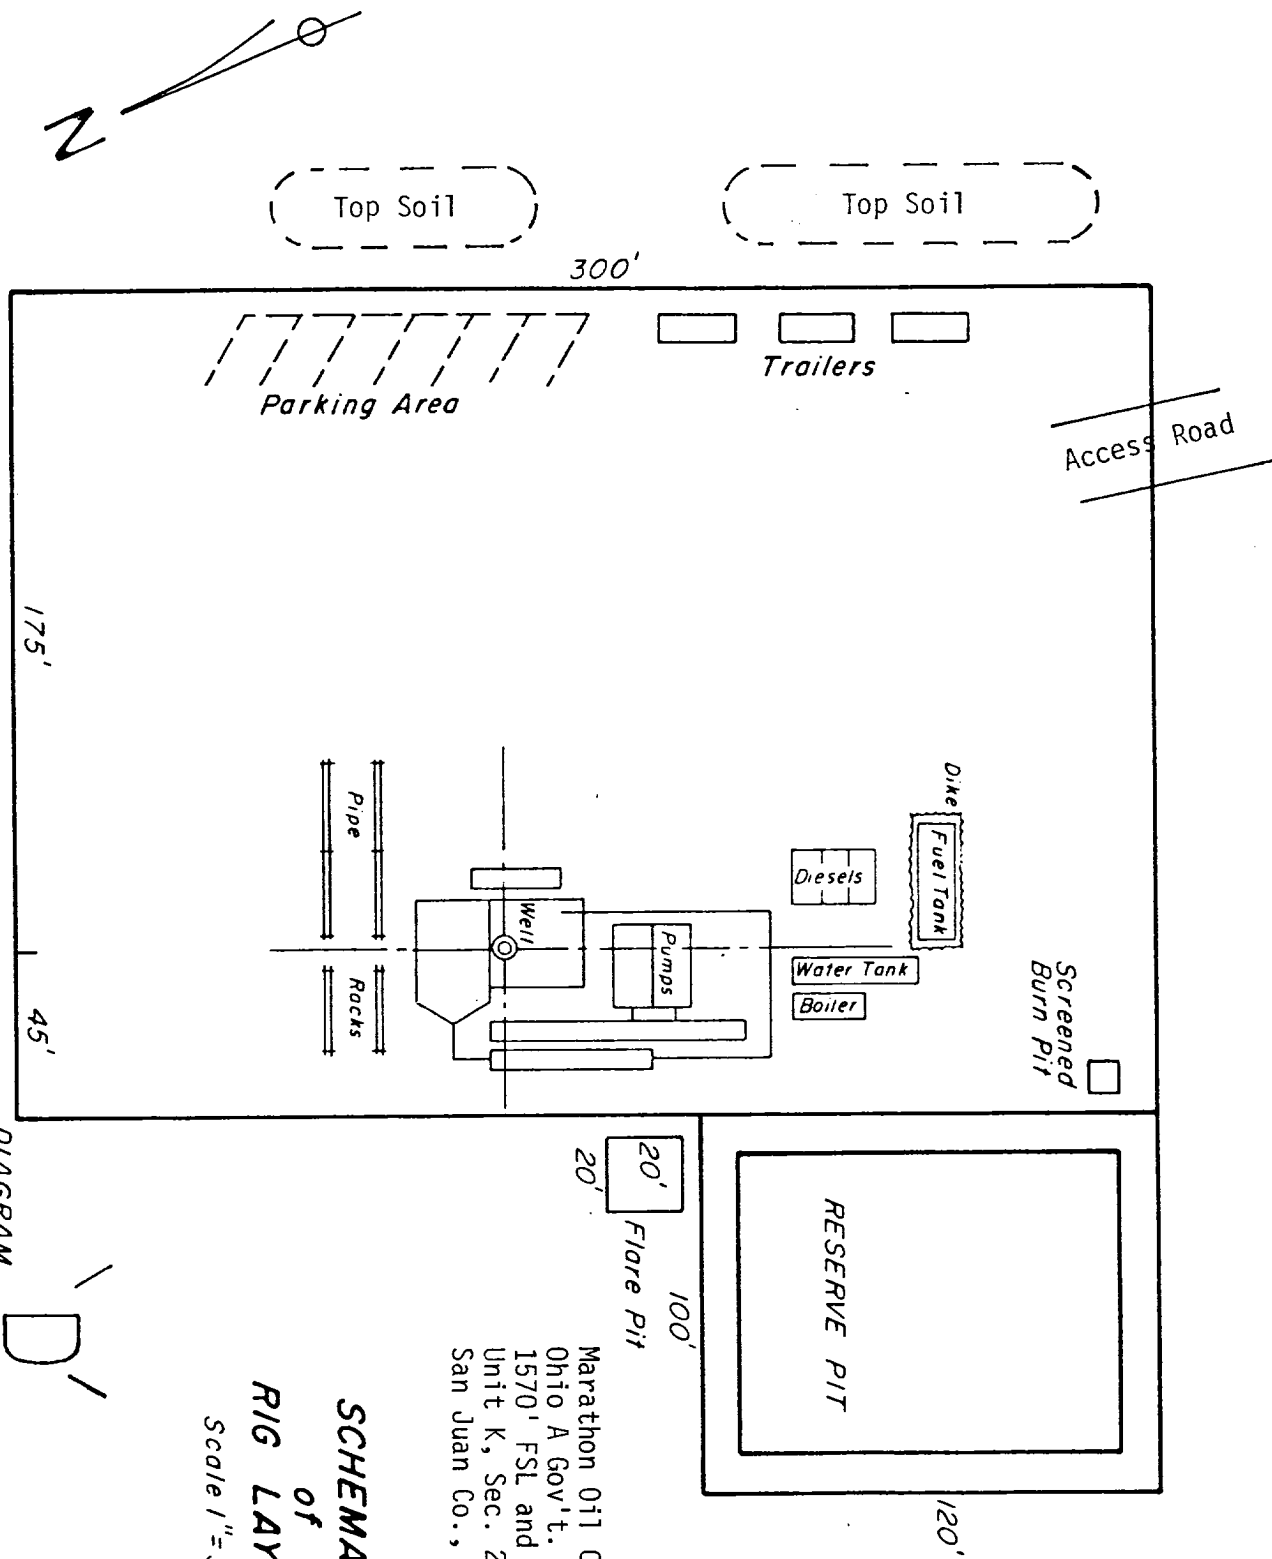

Marathon Oil Company
 Ohio A Gov't. #2-E
 1570' FSL and 1660' FWL
 Unit K, Sec. 23, T28N, R11W
 San Juan Co., New Mexico

**SCHEMATIC
 of
 RIG LAYOUT**

Scale 1" = 50'

DIAGRAM

